

--- ROAD ---



SIGNATURE OF
KALYAN REDDY GARU

[Handwritten Signature]

SIGNATURE OF
BHEL NAGNAR SOCIETY
PRESIDENT

[Handwritten Signature]


For BHEL NAGNAR MUTUAL AID CO-OPERATIVE HOUSING SOCIETY LTD.

*** ISSUED FOR CONFIRMATION ***

(WEST FACING NEW-- 2800 SFT)

1. All dimensions should be checked and verified at site for an exception of work.
2. For final stage drawing, only written dimensions are to be used.
3. Any discrepancy in the drawing to be brought to the notice of the architect.
4. All dimensions are in feet and inches.
5. Refer the drawing along with other plan and drawings.

Proj. No. _____ Date: _____

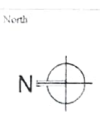

Project Location
Proposed Residential Layout
(BHEL NAGNAR)
at Ghanpur, Hyderabad


Client
M/s GREENMARK PROPERTIES

Sheet title
GROUND FLOOR PLAN
with boundaries

Drawn By: Ar. W-01
Checked By: V.S.R.

CONSULTANTS
SIDDHARTH

11, 12, 13,100

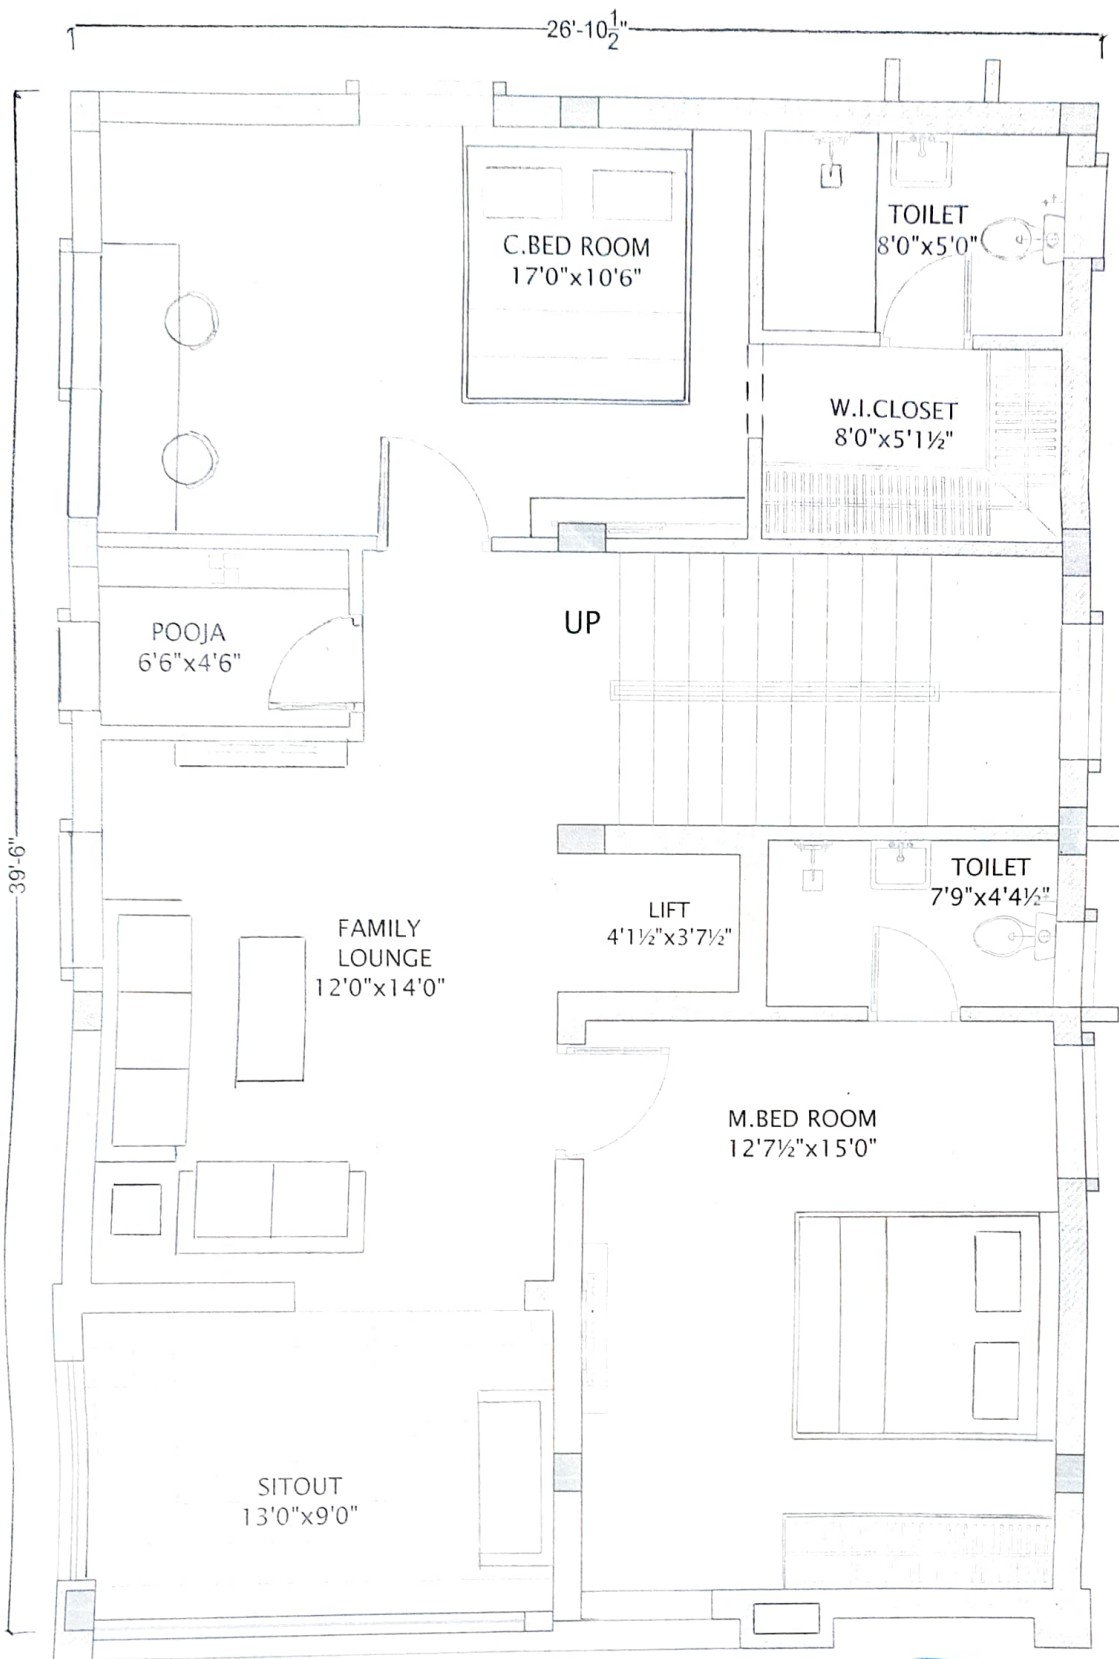

FIRST FLOOR PLAN

(2800 SFT)
(WEST FACING NEW)

*** ISSUED FOR CONFIRMATION ***

Rev. No.	Description of Revision	Date	By
1	Dimensions should be checked and verified at site before construction of work.		
2	Do not scale floor drawing, only written dimensions are to be followed.		
3	Any discrepancy in the drawing to be brought to the notice of the Architect.		
4	All dimensions are in feet and inches.		
5	Refer the drawing along with other relevant drawings.		

North



Project / Location
Proposed Residential Layout
(BHEL NAGNAR)
at Ghanpur, Hyderabad.

Client:
M/s. GREENMARK PROPERTIES

Sheet title

**FIRST FLOOR
PRESENTATION DRAWING**

Drawn: Sujatha
Date: 19 APR 21
Checked: V S R


SIGNATURE OF
KALYAN REDDY GARU

SIGNATURE OF
BHEL NAGNAR SOCIETY
PRESIDENT

For BHEL NAGNAR MUTUALITY AIDED
CO-OPERATIVE HOUSING SOCIETY LTD.

CONSULTANTS

SIDDHARTH
H. No. 2-302/1, NTR Park, Dheeraj Sagar
Hills Road, Madhapur, Hyderabad-500084
Ph: 9848880333, 9848880334
www.siddharthconsultants.com

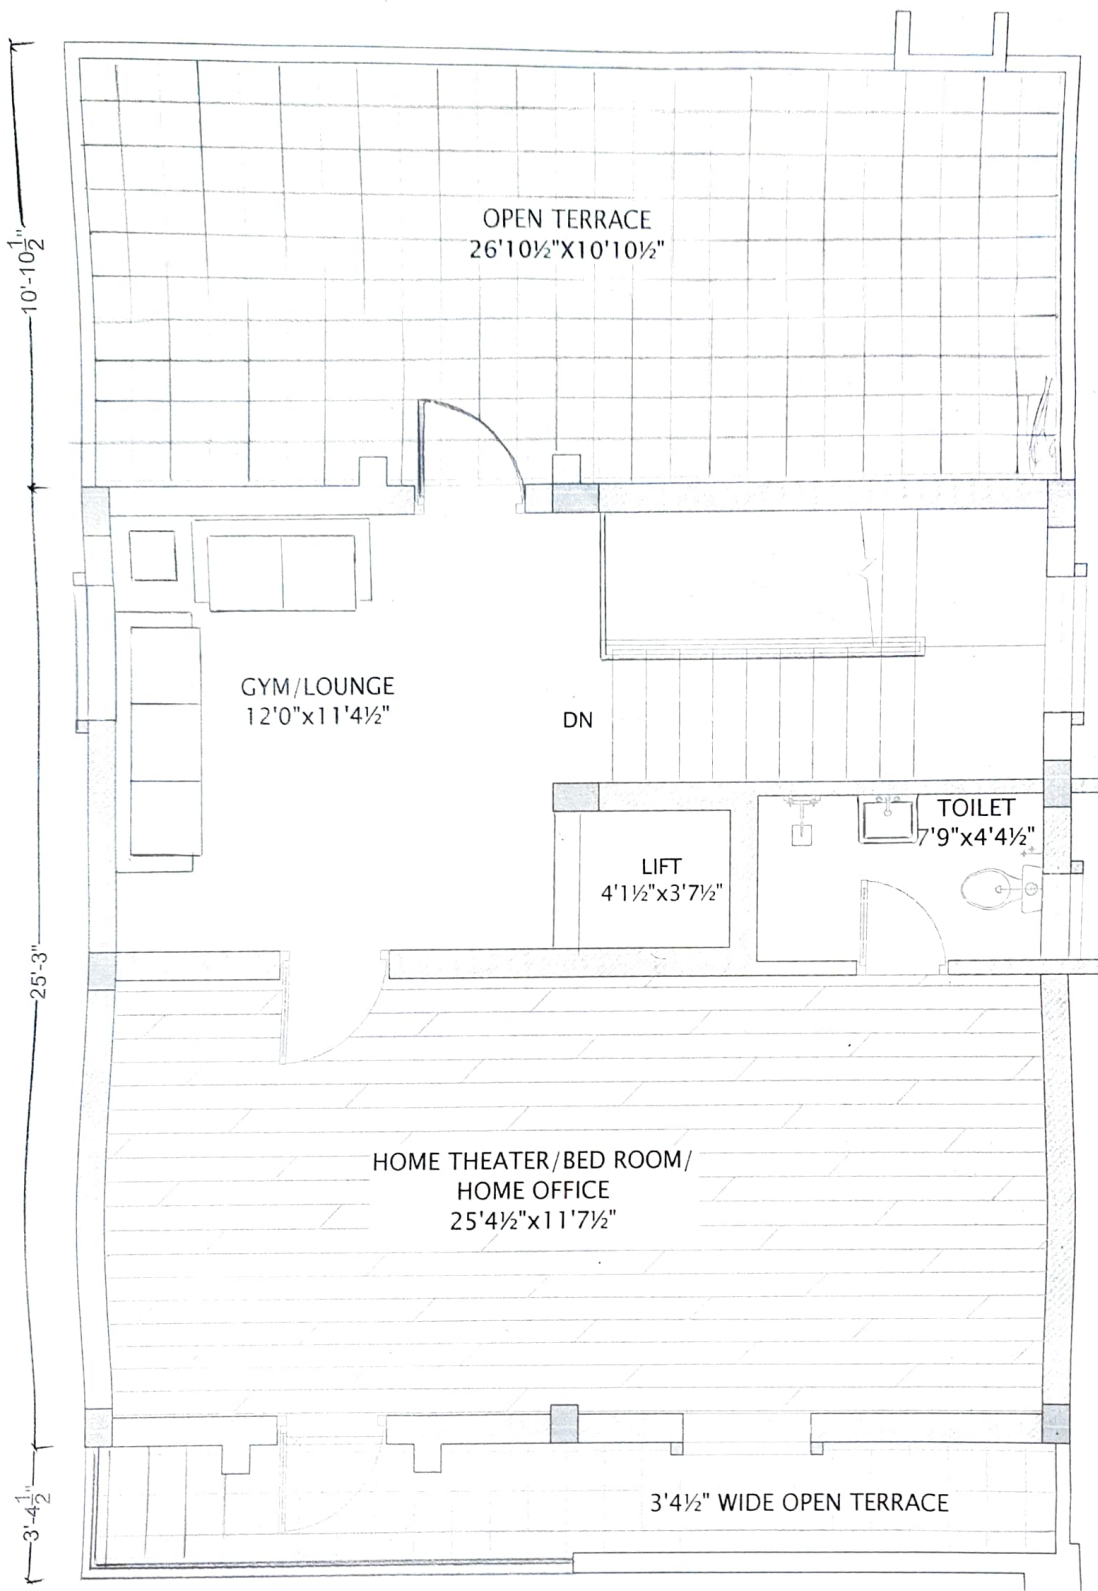

SECOND FLOOR PLAN

(2800 SFT) (WEST FACING NEW)

*** ISSUED FOR CONFIRMATION ***

- 5 General Note
- 4 1. Dimensions should be checked and verified at site before execution of work
- 3 2. Do not make this drawing, only written dimensions are to be followed
- 2 3. Any discrepancy in the drawing to be brought to the notice of the Architect
- 1 4. All dimensions are in feet and inches
- 0 5. Refer the drawing along with other relevant drawings

North
N

Project / Location
Proposed Residential Layout
(BHEL NAGNAR)
at Ghanpur, Hyderabad

Client
M/s. GREENMARK PROPERTIES

Sheet title
SECOND FLOOR PRESENTATION DRAWING

Dwg.No Ar- W-03 Drawn Sujatha
Date 19 APR 21 Checked V.S.R.

SIGNATURE OF
KALYAN REDDY GARU

[Signature]

SIGNATURE OF
BHEL NAGNAR SOCIETY
PRESIDENT

[Signature]

For BHEL NAGNAR MUTUALLY AIDED
CO-OPERATIVE HOUSING SOCIETY LTD.

[Signature]

CONSULTANTS
V SIDDHARTH
H.No. 2-5302, White Fort, Dwaraka Nagar
Himk Road, Madhapur, Hyderabad-50
Ph: 9170286333, 9800000000@gmail.com
www.vsidhartharchitects.com