

SIGNATURE OF
KALYAN REDDY GARU

SIGNATURE OF
BHEL NAGNAR SOCIETY
PRESIDENT

For BHEL NAGNAR SOCIETY
CO-OPERATIVE HOUSING SOCIETY LTD.



Ami Vainme

*** ISSUED FOR CONFIRMATION ***

(EAST FACING -- 2800 SFT)

General Note
1. All dimensions are given for finished work unless otherwise stated.
2. The location of the building is shown in the site plan.
3. The location of the building is shown in the site plan.
4. The location of the building is shown in the site plan.
5. The location of the building is shown in the site plan.




Project Location
Proposed Residential Layout
(BHEL NAGNAR)
at Ghanpur Hyderabad

Sheet title
GROUND FLOOR PLAN
with boundaries

M/s GREENMARK PROPERTIES

Date: 19 APR 21
Checked: V.S.R.

FOUNDER PARTNER
V SIDDHART
www.vsidhart.com

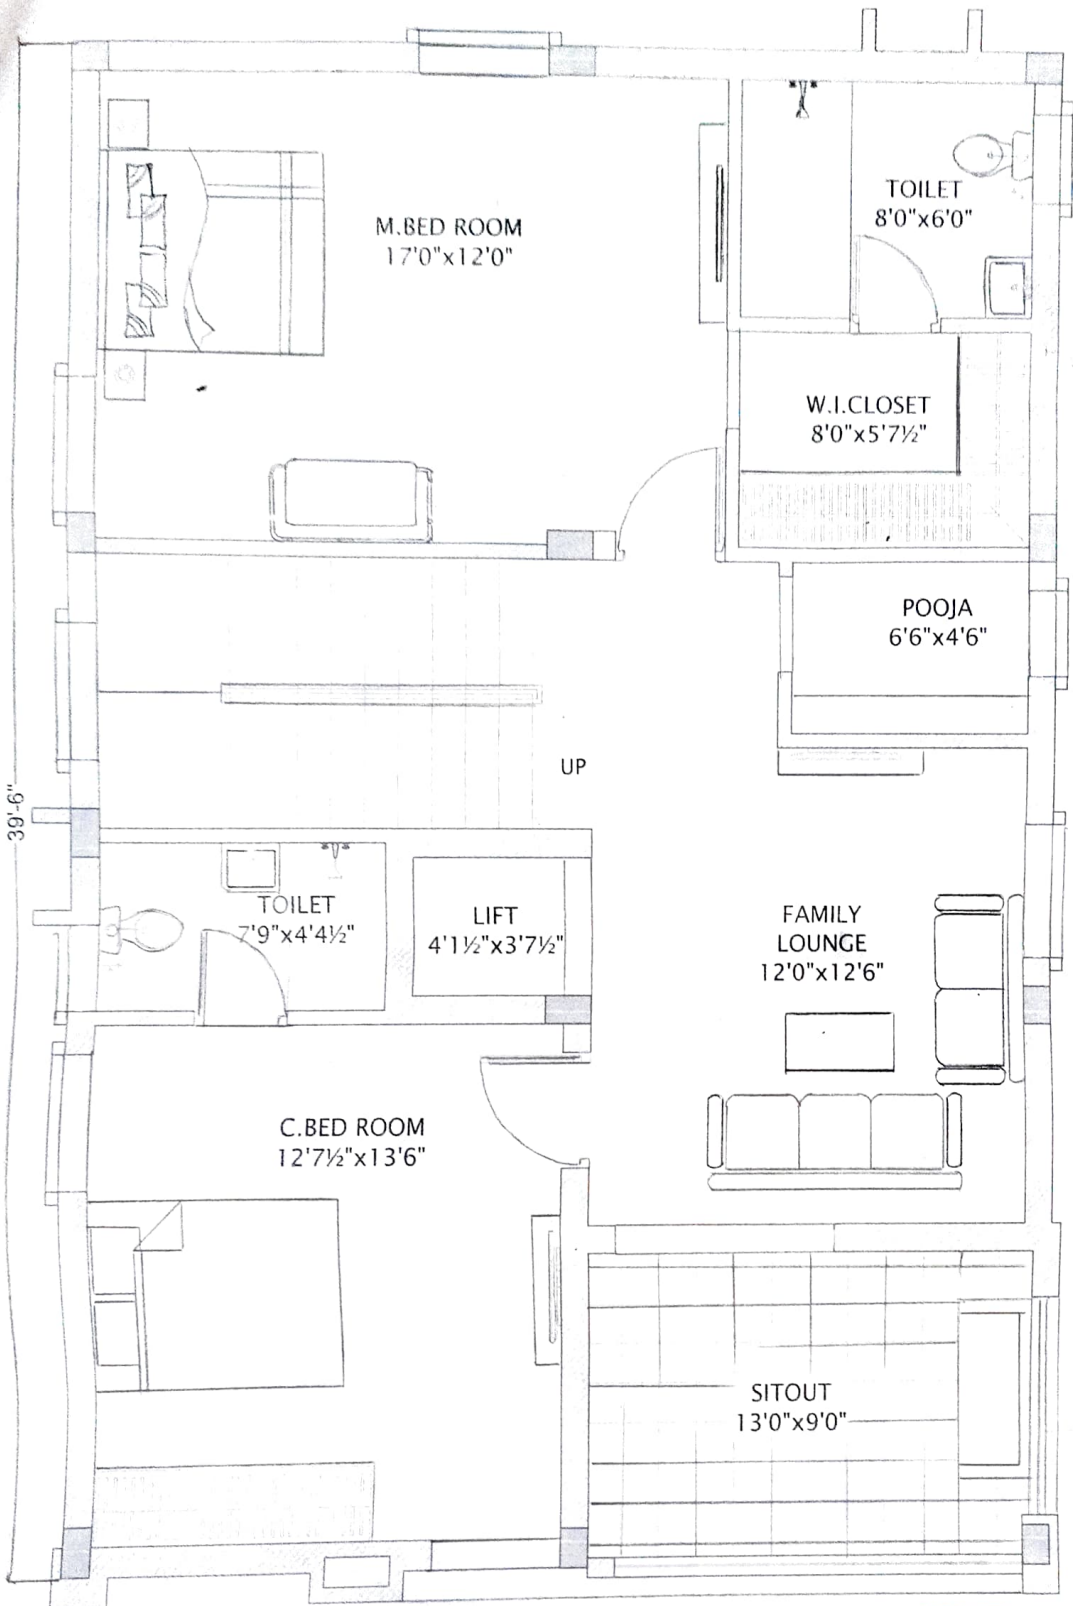

FIRST FLOOR PLAN

*** ISSUED FOR CONFIRMATION ***

North



Project / Location
Proposed Residential Layout
(BHEL NAGNAR)
at Ghanpur, Hyderabad.

Client
M/s. GREENMARK PROPERTIES

Sheet title

(2800 SFT)
(EAST FACING)

FIRST FLOOR PLAN
(Presentation Drawing)

Drawn: A. E. Q2
Date: 18 APR 21
Checked: S. S. R.

SIGNATURE OF
KALYAN REDDY GARU


SIGNATURE OF
BHEL NAGNAR SOCIETY
PRESIDENT

FOR BHEL NAGNAR MUTUALLY AIDED
CO-OPERATIVE HOUSING SOCIETY LTD.

CONSULTANTS
SIDDHARTH

14, No. 2, 18/57 White Field, Banner Road
Hitech Road, Banner Road, Hyderabad-50
11000209001, 9849000000, 9849000000
www.siddharthconsultants.com

Revised No.	Description of Revision	Date	By
5			
4	Dimensions should be checked and verified as per before execution of work.		
3	Do not make this drawing, only system discrepancies are to be followed.		
2	Any discrepancy in the drawing to be brought to the notice of the Architect.		
1	All dimensions are in feet and inches. Mark the drawing along with other reference drawings.		

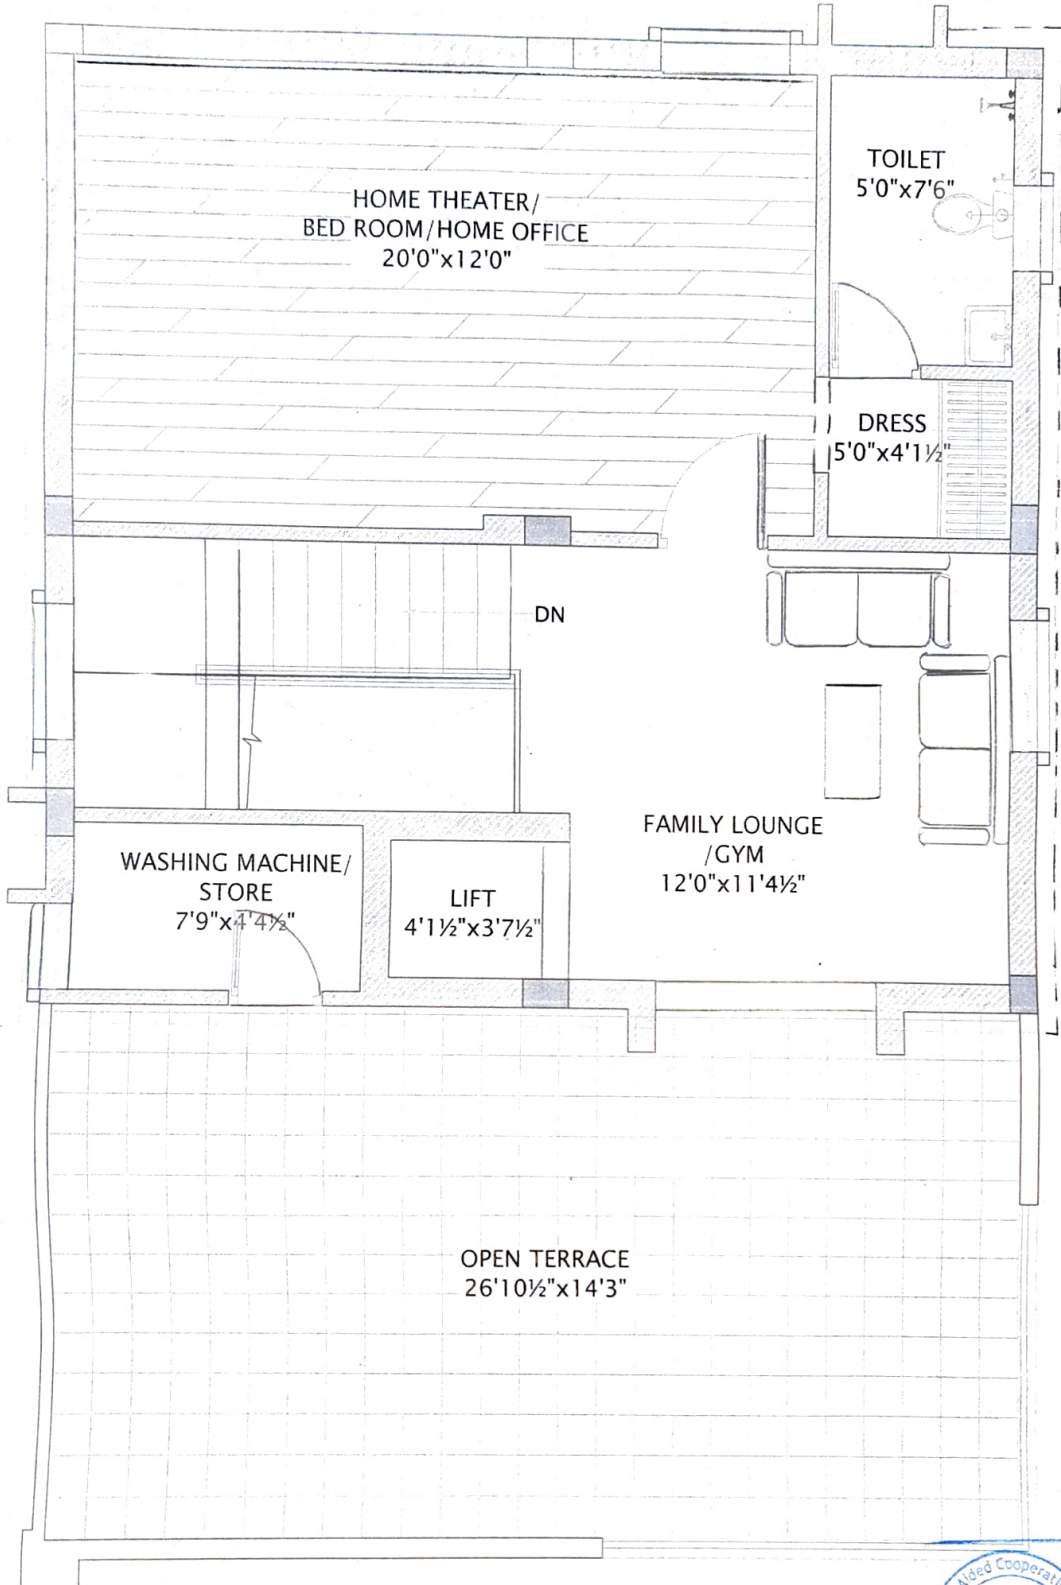

SECOND FLOOR PLAN

*** ISSUED FOR CONFIRMATION ***

SIGNATURE OF
KALYAN REDDY GARU

Kalyan

SIGNATURE OF
BHEL NAGNAR SOCIETY
PRESIDENT

BHEL NAGNAR SOCIETY
OPERATIVE HOUSING SOCIETY LTD.

Anirudh



(2800 SFT)
(EAST FACING)

- General Note
1. Dimensions should be checked and verified at site before execution of work.
 2. Do not scale the drawing, only written dimensions are to be followed.
 3. Any discrepancy in the drawing to be brought to the notice of the Architect.
 4. All dimensions are in feet and inches.
 5. Refer the drawing along with other relevant drawings.

Rev. No.	Description of Revision	Date	By
5			
4			
3			
2			
1			

Project / Location
Proposed Residential Layout
(BHEL NAGNAR)
at Ghanpur, Hyderabad.

Client
M/s. GREENMARK PROPERTIES

Sheet title
SECOND FLOOR PLAN
(Presentation Drawing)

Dwg. No. A- E-03 Drawn SUJATHA

Date 19 APR 21 Checked V.S.R.

CONSULTANTS
SIDDHARTH

H.No. 2, 55/2, White Field, Basavanth Nagar,
10th Floor, Hyderabad - 500015, India
Ph: +91 9849432333 www.siddharthconsultants.com
www.siddharthconsultants.com