


AREA STATEMENT

GROUND FLOOR	- 1090 sft
FIRST FLOOR	- 1090 sft
HEAD ROOM	- 136 sft
TOTAL B.U.A.	- 2316 sft

*** ISSUED FOR EXECUTION ***
(EAST FACING)

<p>General Note</p> <ol style="list-style-type: none"> 1. Dimensions should be checked and verified at site before execution of work. 2. Do not scale this drawing, only written dimensions are to be followed. 3. Any discrepancy in the drawing to be brought to the notice of the Architect. 4. All dimensions are in feet and inches. 5. Refer the drawing along with other relevant drawings. 	5				<p>North</p>	<p>Project / Location</p> <p>Proposed Residential Layout (MAYFAIR BHEL) at Kondakal, Hyderabad.</p>	<p>Sheet title</p> <p>GROUND FLOOR PLAN with boundaries</p>				CONSULTANTS					
	4										<p>SIDDHARTH CONSULTANTS</p>					
	3										<p>H.No: 2-50/2, White Fort, Beside Mosque Hitex Road, Madhapur, Hyderabad-54 Ph: 818808333, siddharthcons@gmail.com www.siddharthconsultants.com</p>					
	2										Client	M/S.GREENMARK PROPERTIES	Dwg.No	Ar- E -01	Drawn	Sujatha
	1										Date	26 DEC 18	Checked	V.S.R.		
Rev. No.	Description of Revision	Date	By													

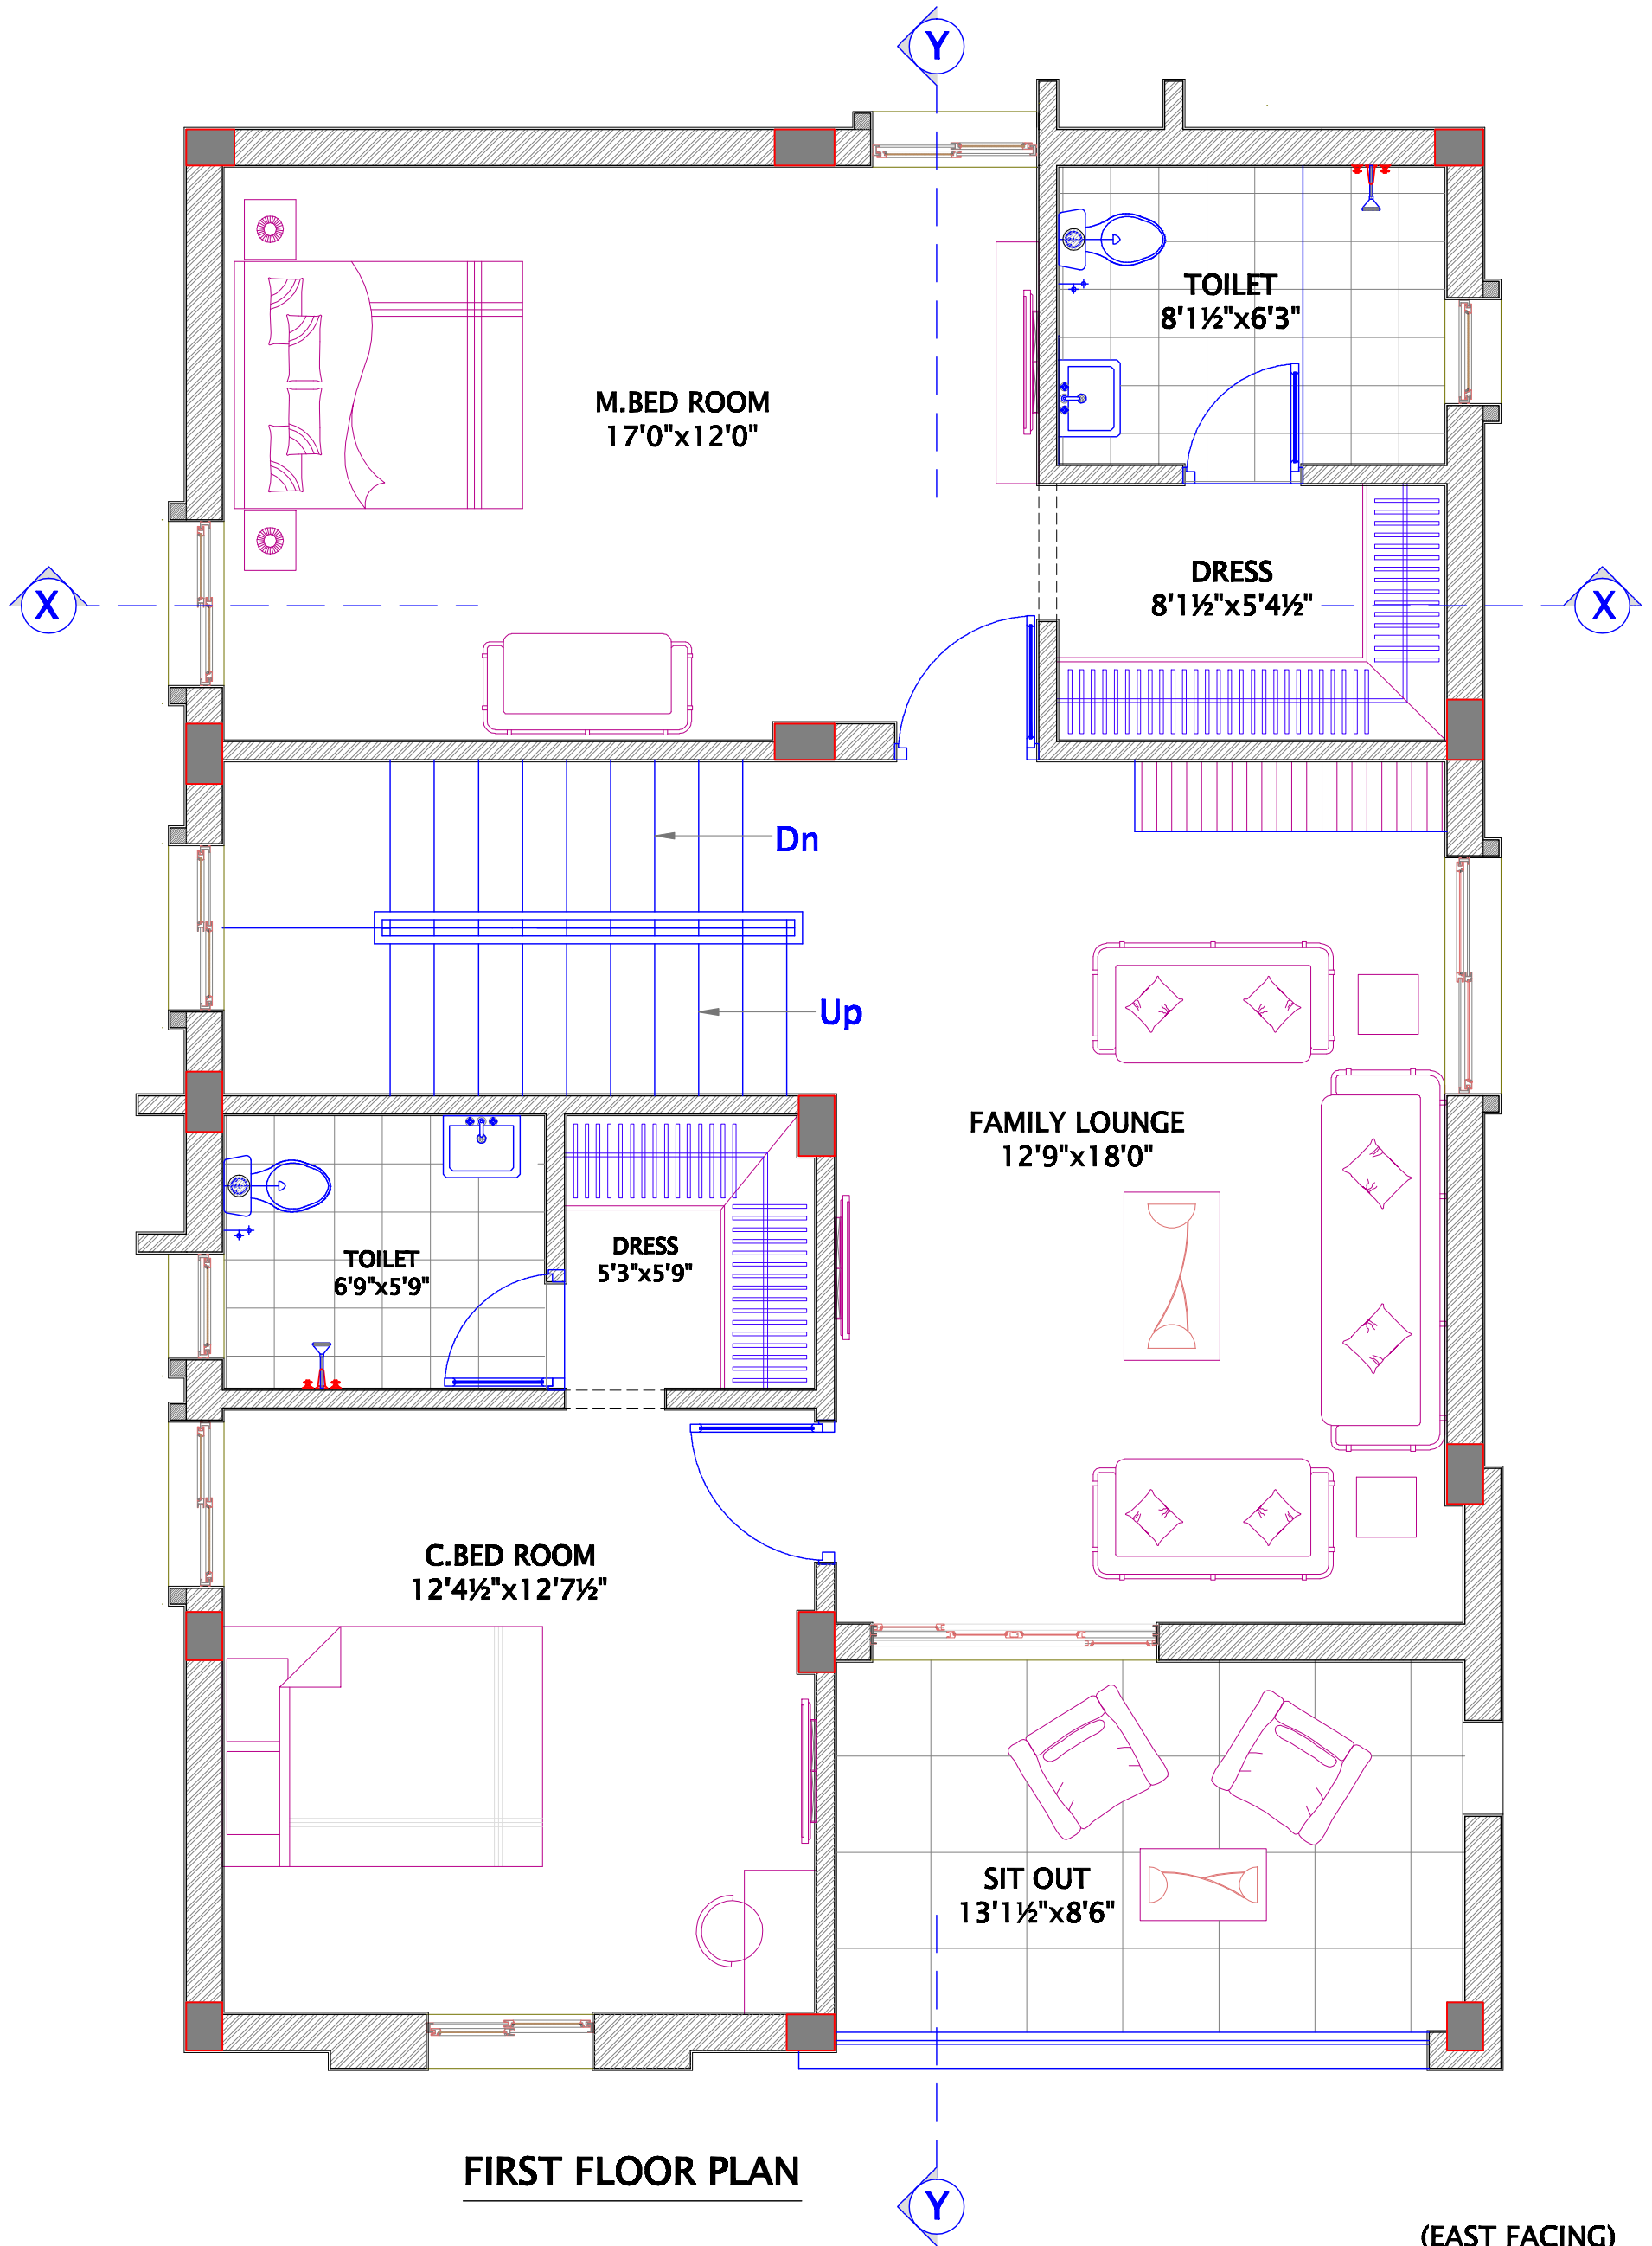

FIRST FLOOR PLAN

(EAST FACING)

*** ISSUED FOR EXECUTION ***

General Note
 1. Dimensions should be checked and verified at site before execution of work.
 2. Do not scale this drawing, only written dimensions are to be followed.
 3. Any discrepancy in the drawing to be brought to the notice of the Architect.
 4. All dimensions are in feet and inches.
 5. Refer the drawing along with other relevant drawings.

Rev. No.	Description of Revision	Date	By
5			
4			
3			
2			
1			




Project / Location
Proposed Residential Layout (MAYFAIR BHEL) at Kondakal, Hyderabad.

Client
M/S.GREENMARK PROPERTIES

Sheet title
FIRST FLOOR PLAN



Dwg.No	Ar- E-03	Drawn	Sujatha
Date	26 DEC 18	Checked	V.S.R.

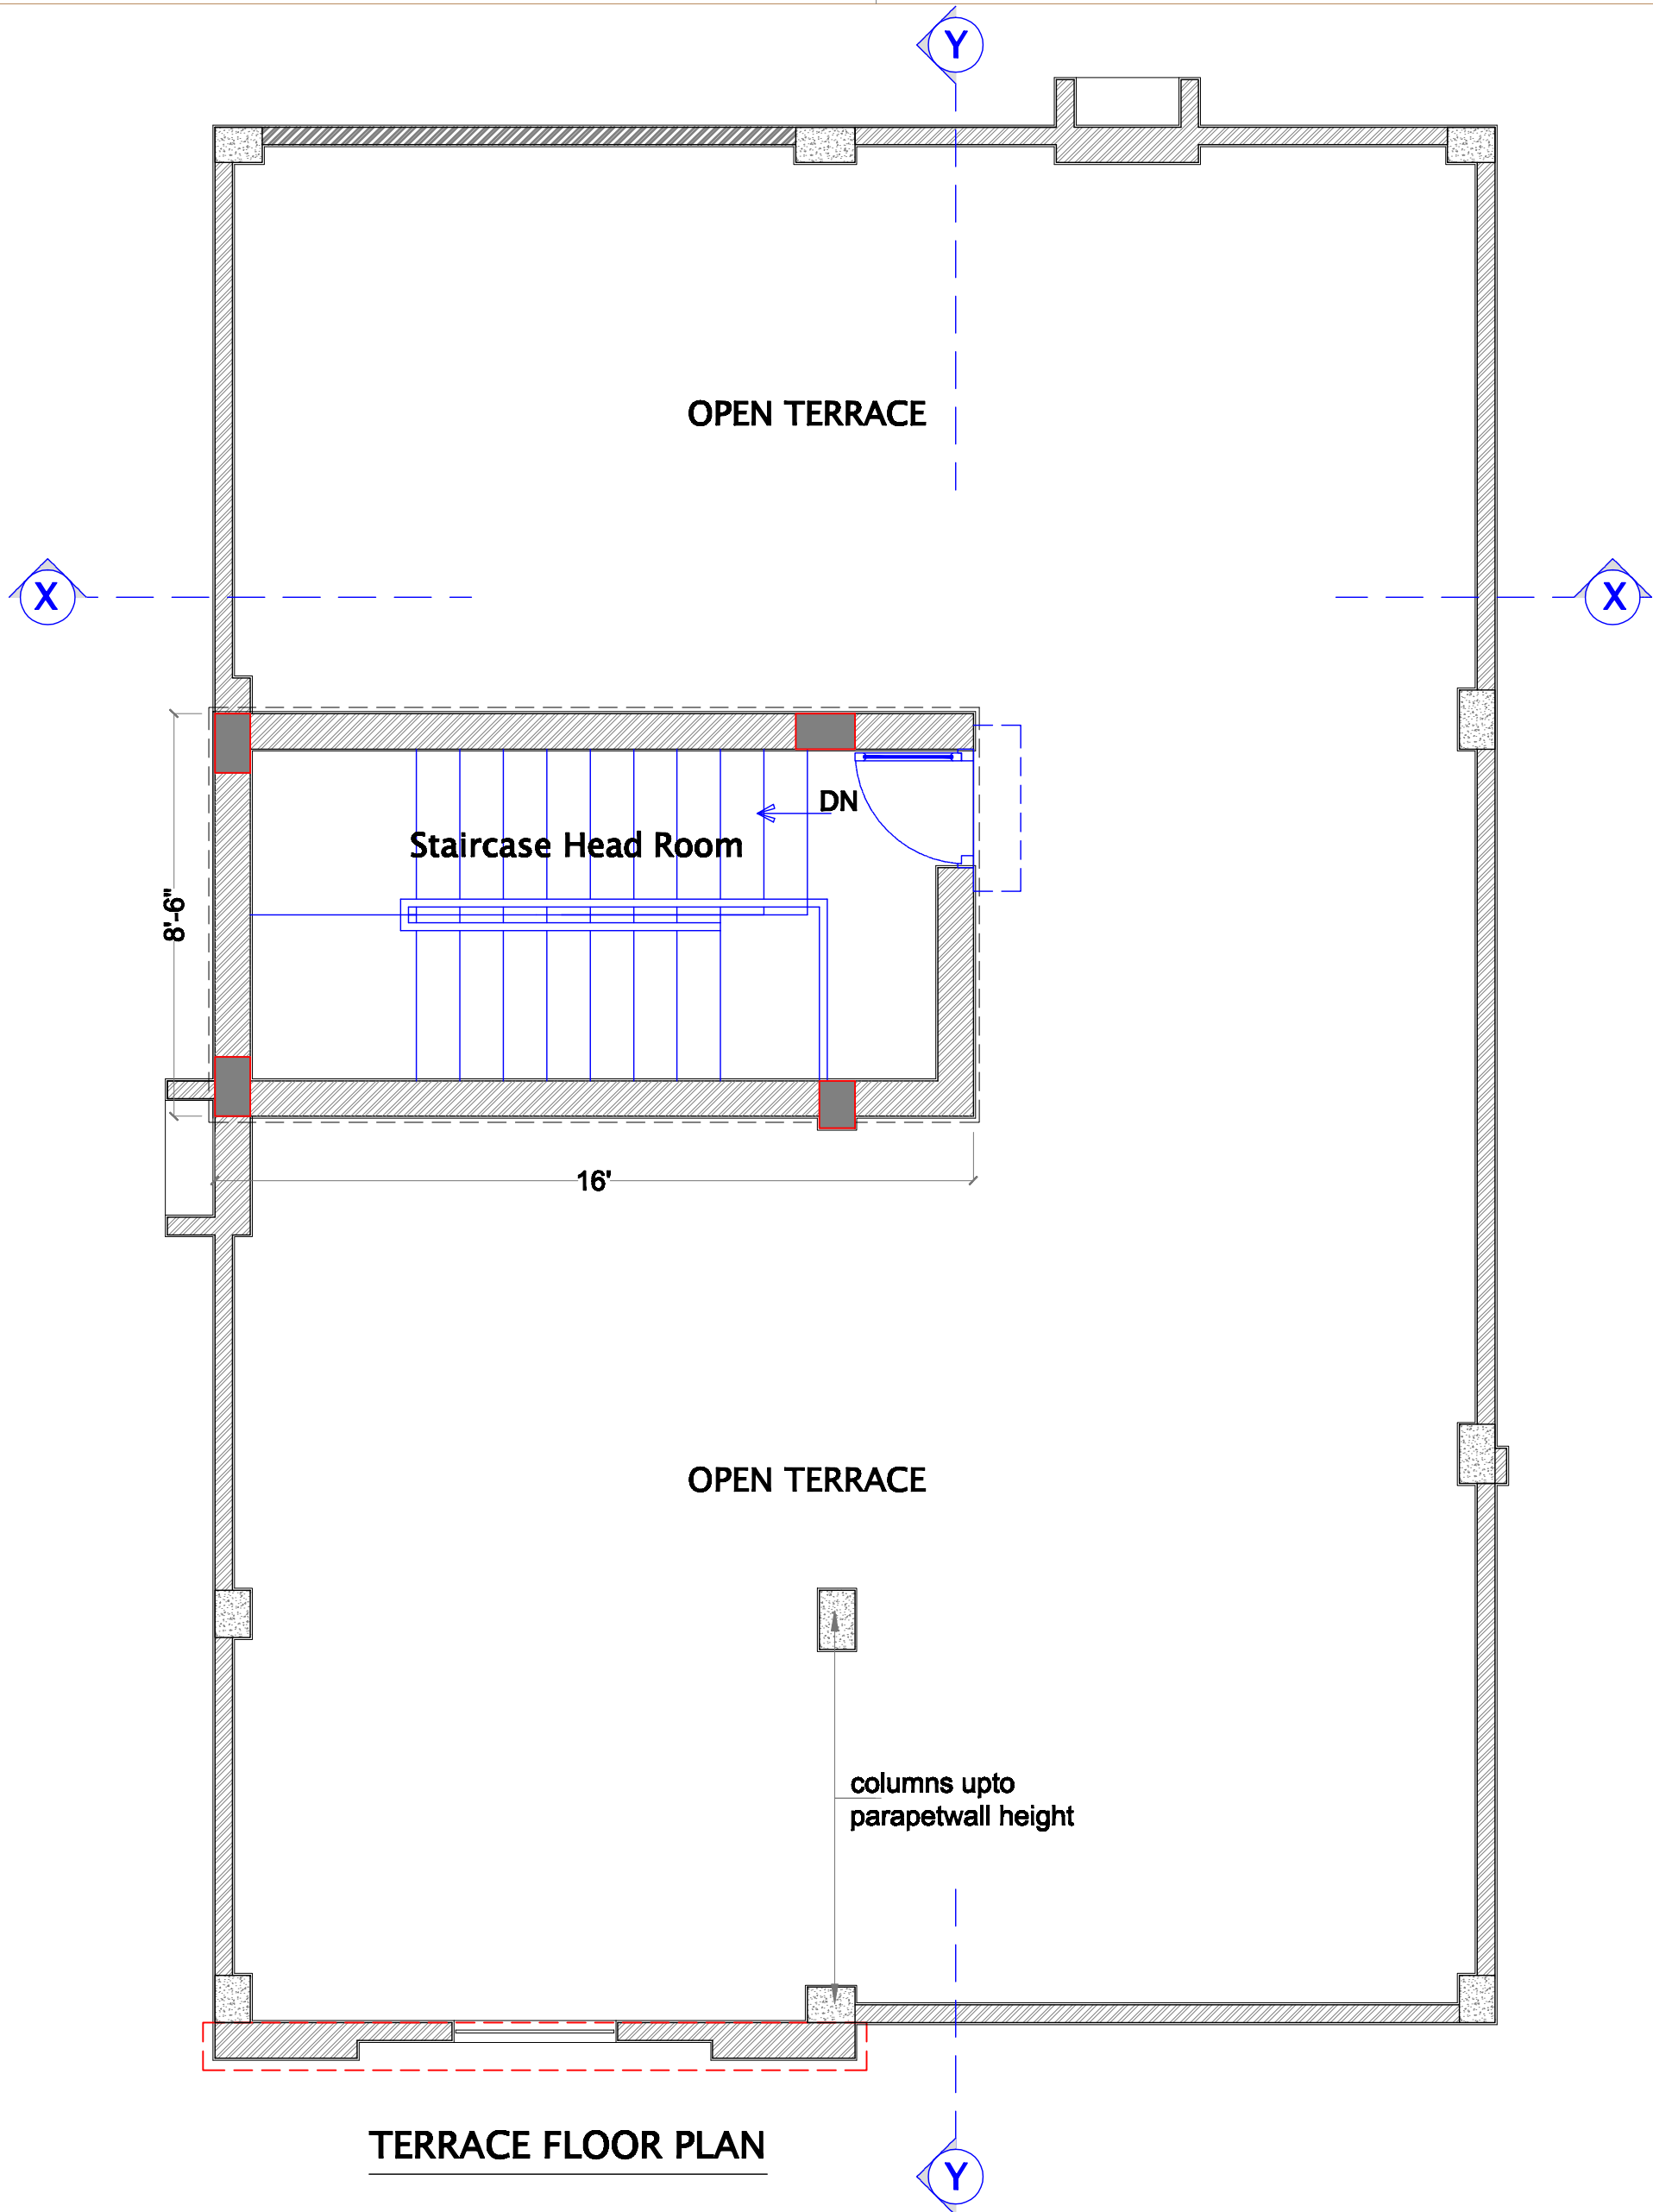CONSULTANTS
SIDDHARTH CONSULTANTS
 H.No: 2-50/2, White Fort, Beside Mosque
 Hitex Road, Madhapur, Hyderabad-54
 Ph: 818608333, siddharts@gmail.com
 www.siddharthconsultants.com



TERRACE FLOOR PLAN

(EAST FACING)
 *** ISSUED FOR EXECUTION ***

General Note 1. Dimensions should be checked and verified at site before execution of work. 2. Do not scale this drawing, only written dimensions are to be followed. 3. Any discrepancy in the drawing to be brought to the notice of the Architect. 4. All dimensions are in feet and inches. 5. Refer the drawing along with other relevant drawings.	5				North 	Project / Location Proposed Residential Layout (MAYFAIR BHEL) at Kondakal, Hyderabad.	Sheet title TERRACE FLOOR PLAN				CONSULTANTS  H.No: 2-50/2, White Fort, Beside Mosque Hitex Road, Madhapur, Hyderabad-54 Ph: 818608333, siddhucons@gmail.com www.siddharthconsultants.com
	4						Client M/S.GREENMARK PROPERTIES	Dwg.No Ar- E -04	Drawn Sujatha		
	3							Date 26 DEC 18	Checked V.S.R.		
	2										
	1										
Rev. No.	Description of Revision	Date	By								