

**GROUND FLOOR PLAN
with boundaries**


AREA STATEMENT

GROUND FLOOR	- 1086 sft
FIRST FLOOR	- 1086 sft
HEAD ROOM	- 144 sft
TOTAL B.U.A.	- 2316 sft

**(NORTH FACING)
*** ISSUED FOR EXECUTION *****

General Note
 1. Dimensions should be checked and verified at site before execution of work.
 2. Do not scale this drawing, only written dimensions are to be followed.
 3. Any discrepancy in the drawing to be brought to the notice of the Architect.
 4. All dimensions are in feet and inches.
 5. Refer the drawing along with other relevant drawings.

Rev. No.	Description of Revision	Date	By
5			
4			
3			
2			
1			

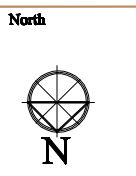

Project / Location
 Proposed Residential Layout
 (MAYFAIR BHEL)
 at Kondakal, Hyderabad.


Client
 M/S.Greenmark Properties

Sheet title			
GROUND FLOOR PLAN with boundaries			
Dwg.No	Ar- N -01	Drawn	Sujatha
Date	28 DEC 18	Checked	V.S.R.

CONSULTANTS

SIDDHARTH CONSULTANTS

H.No: 2-50/2, White Fort, Beside Mosque
 Hitex Road, Madhapur, Hyderabad-54
 Ph:8166663333, siddhucon@gmail.com
 www.siddharthconsultants.com

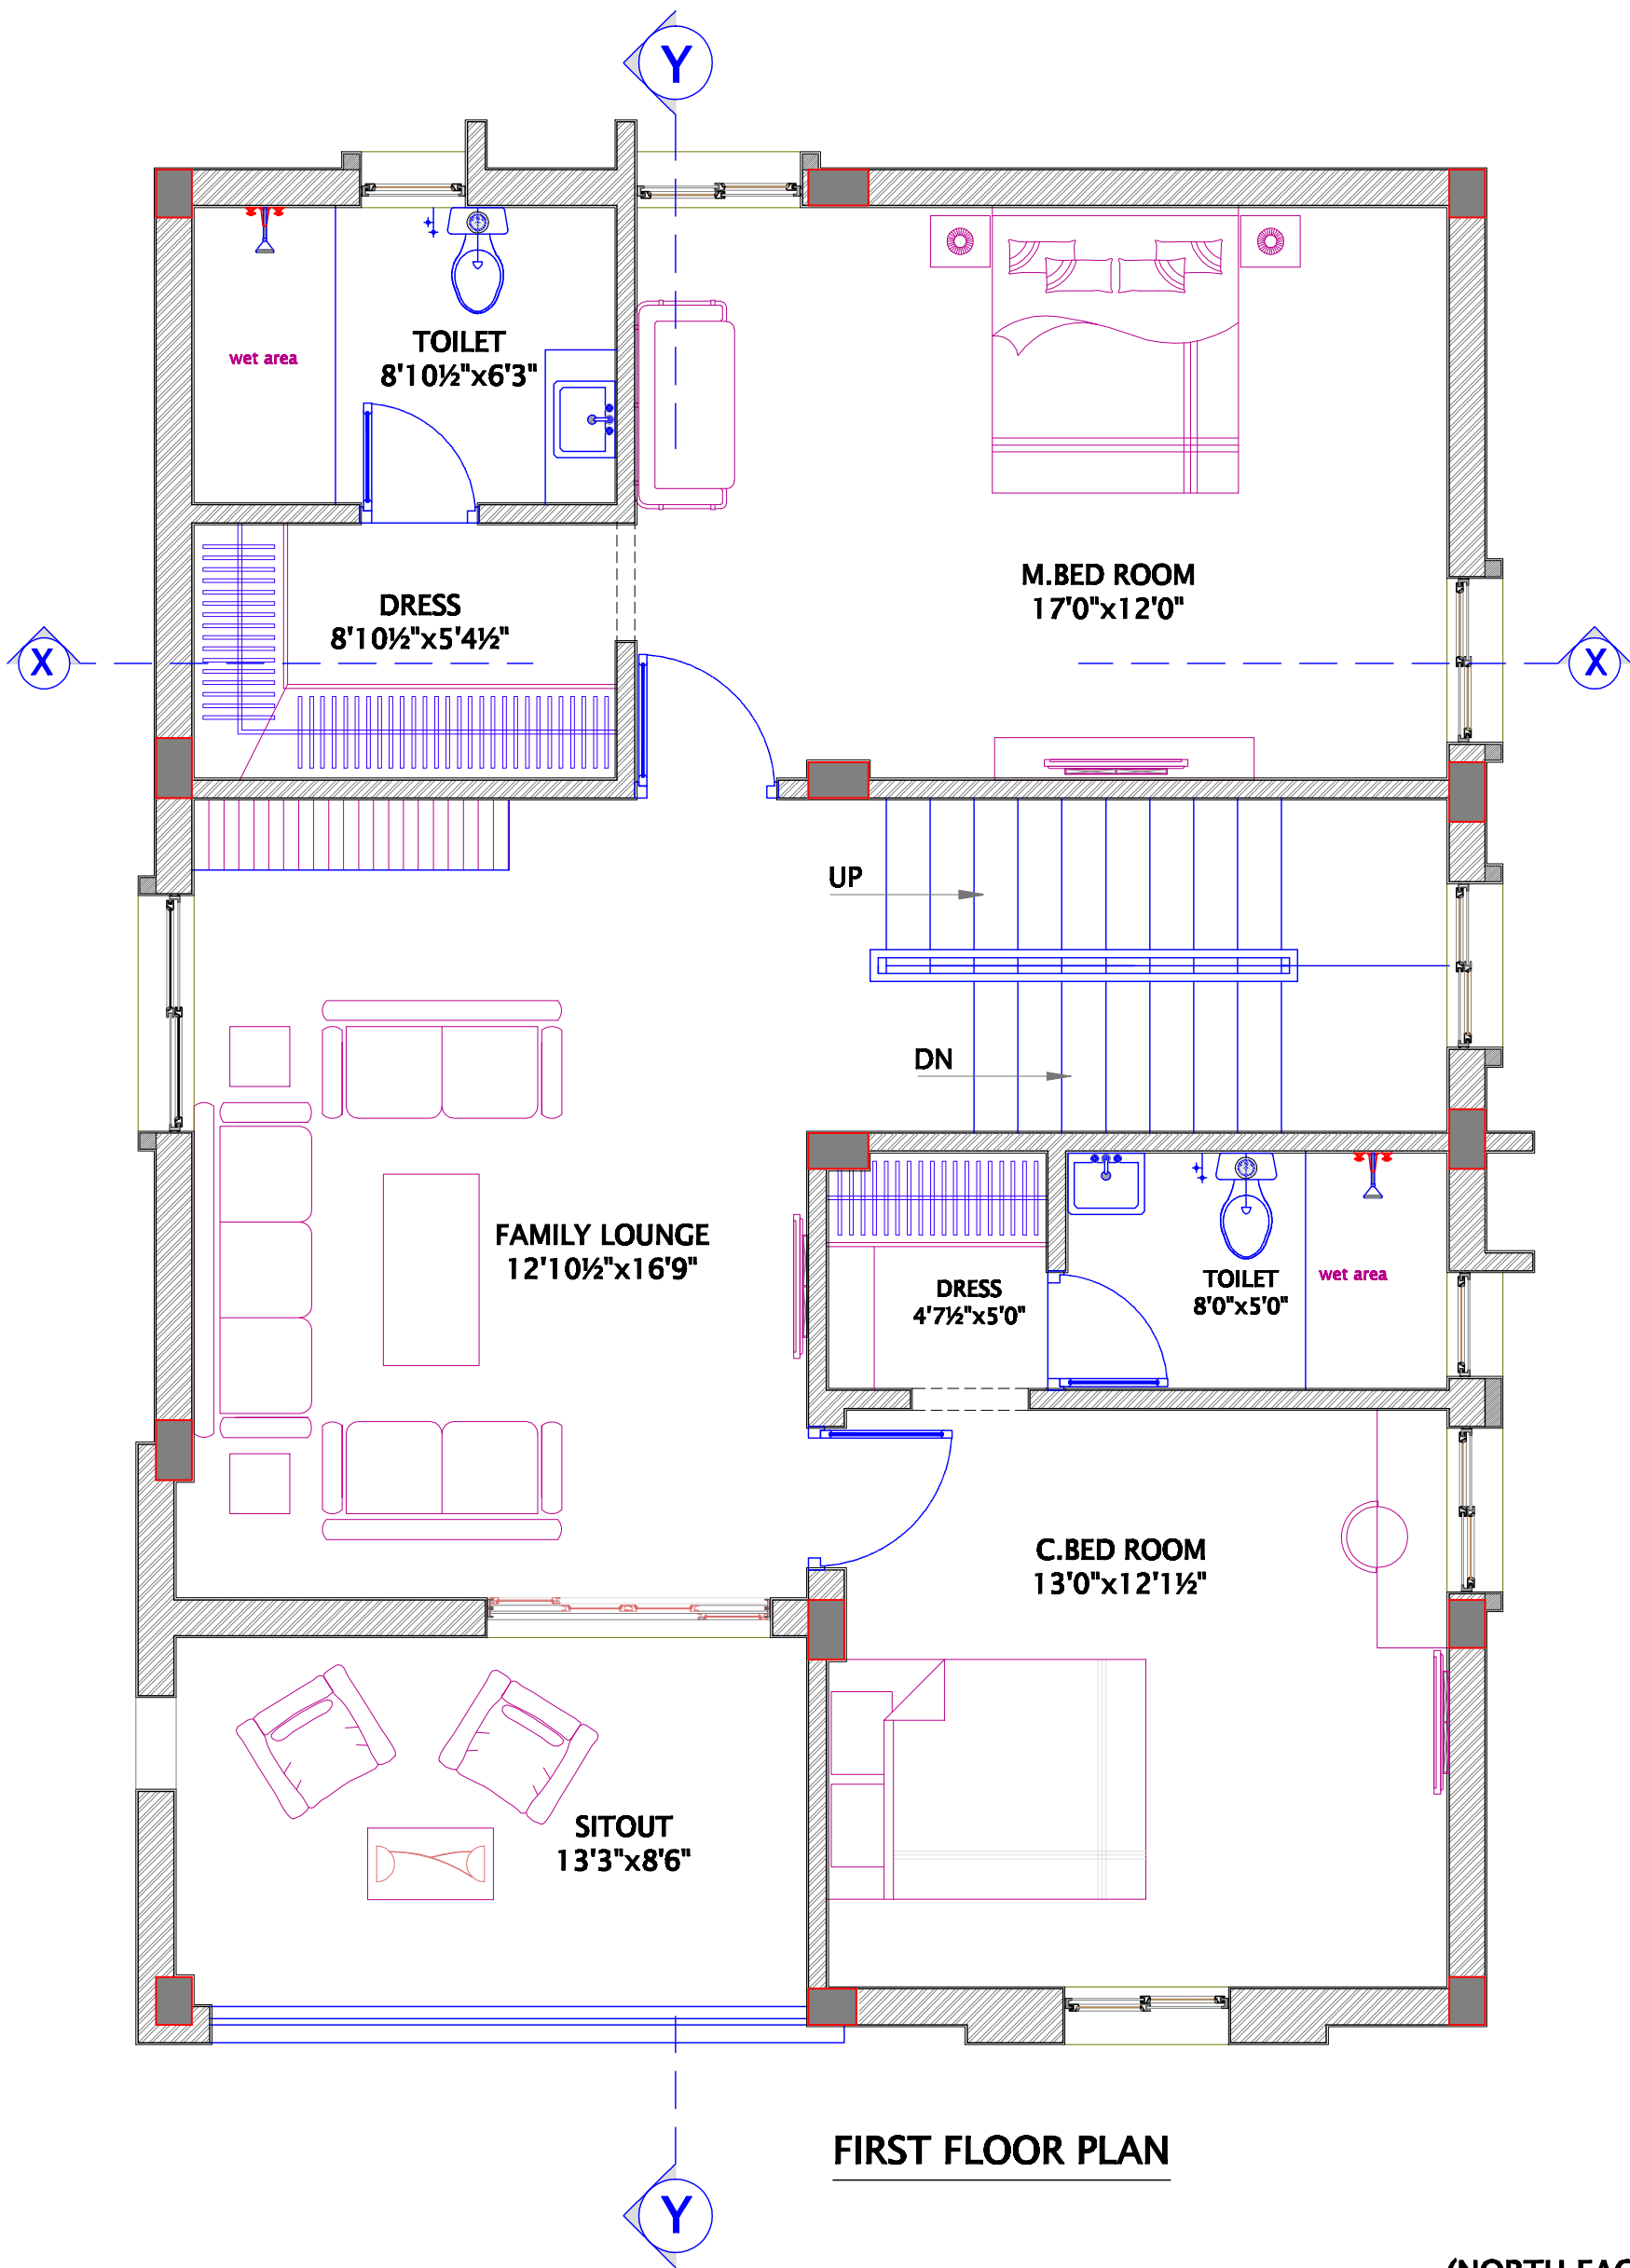

FIRST FLOOR PLAN

(NORTH FACING)

*** ISSUED FOR EXECUTION ***

- General Note**
1. Dimensions should be checked and verified at site before execution of work.
 2. Do not scale this drawing, only written dimensions are to be followed.
 3. Any discrepancy in the drawing to be brought to the notice of the Architect.
 4. All dimensions are in feet and inches.
 5. Refer the drawing along with other relevant drawings.

Rev. No.	Description of Revision	Date	By
5			
4			
3			
2			
1			



Project / Location
Proposed Residential Layout
(MAYFAIR BHEL)
at Kondakal, Hyderabad.

Client
M/s.Greenmark Properties


Sheet title
FIRST FLOOR PLAN

Dwg.No	Ar- N-03	Drawn	Sujatha
Date	28 DEC 18	Checked	V.S.R.

CONSULTANTS

SIDDHARTH CONSULTANTS

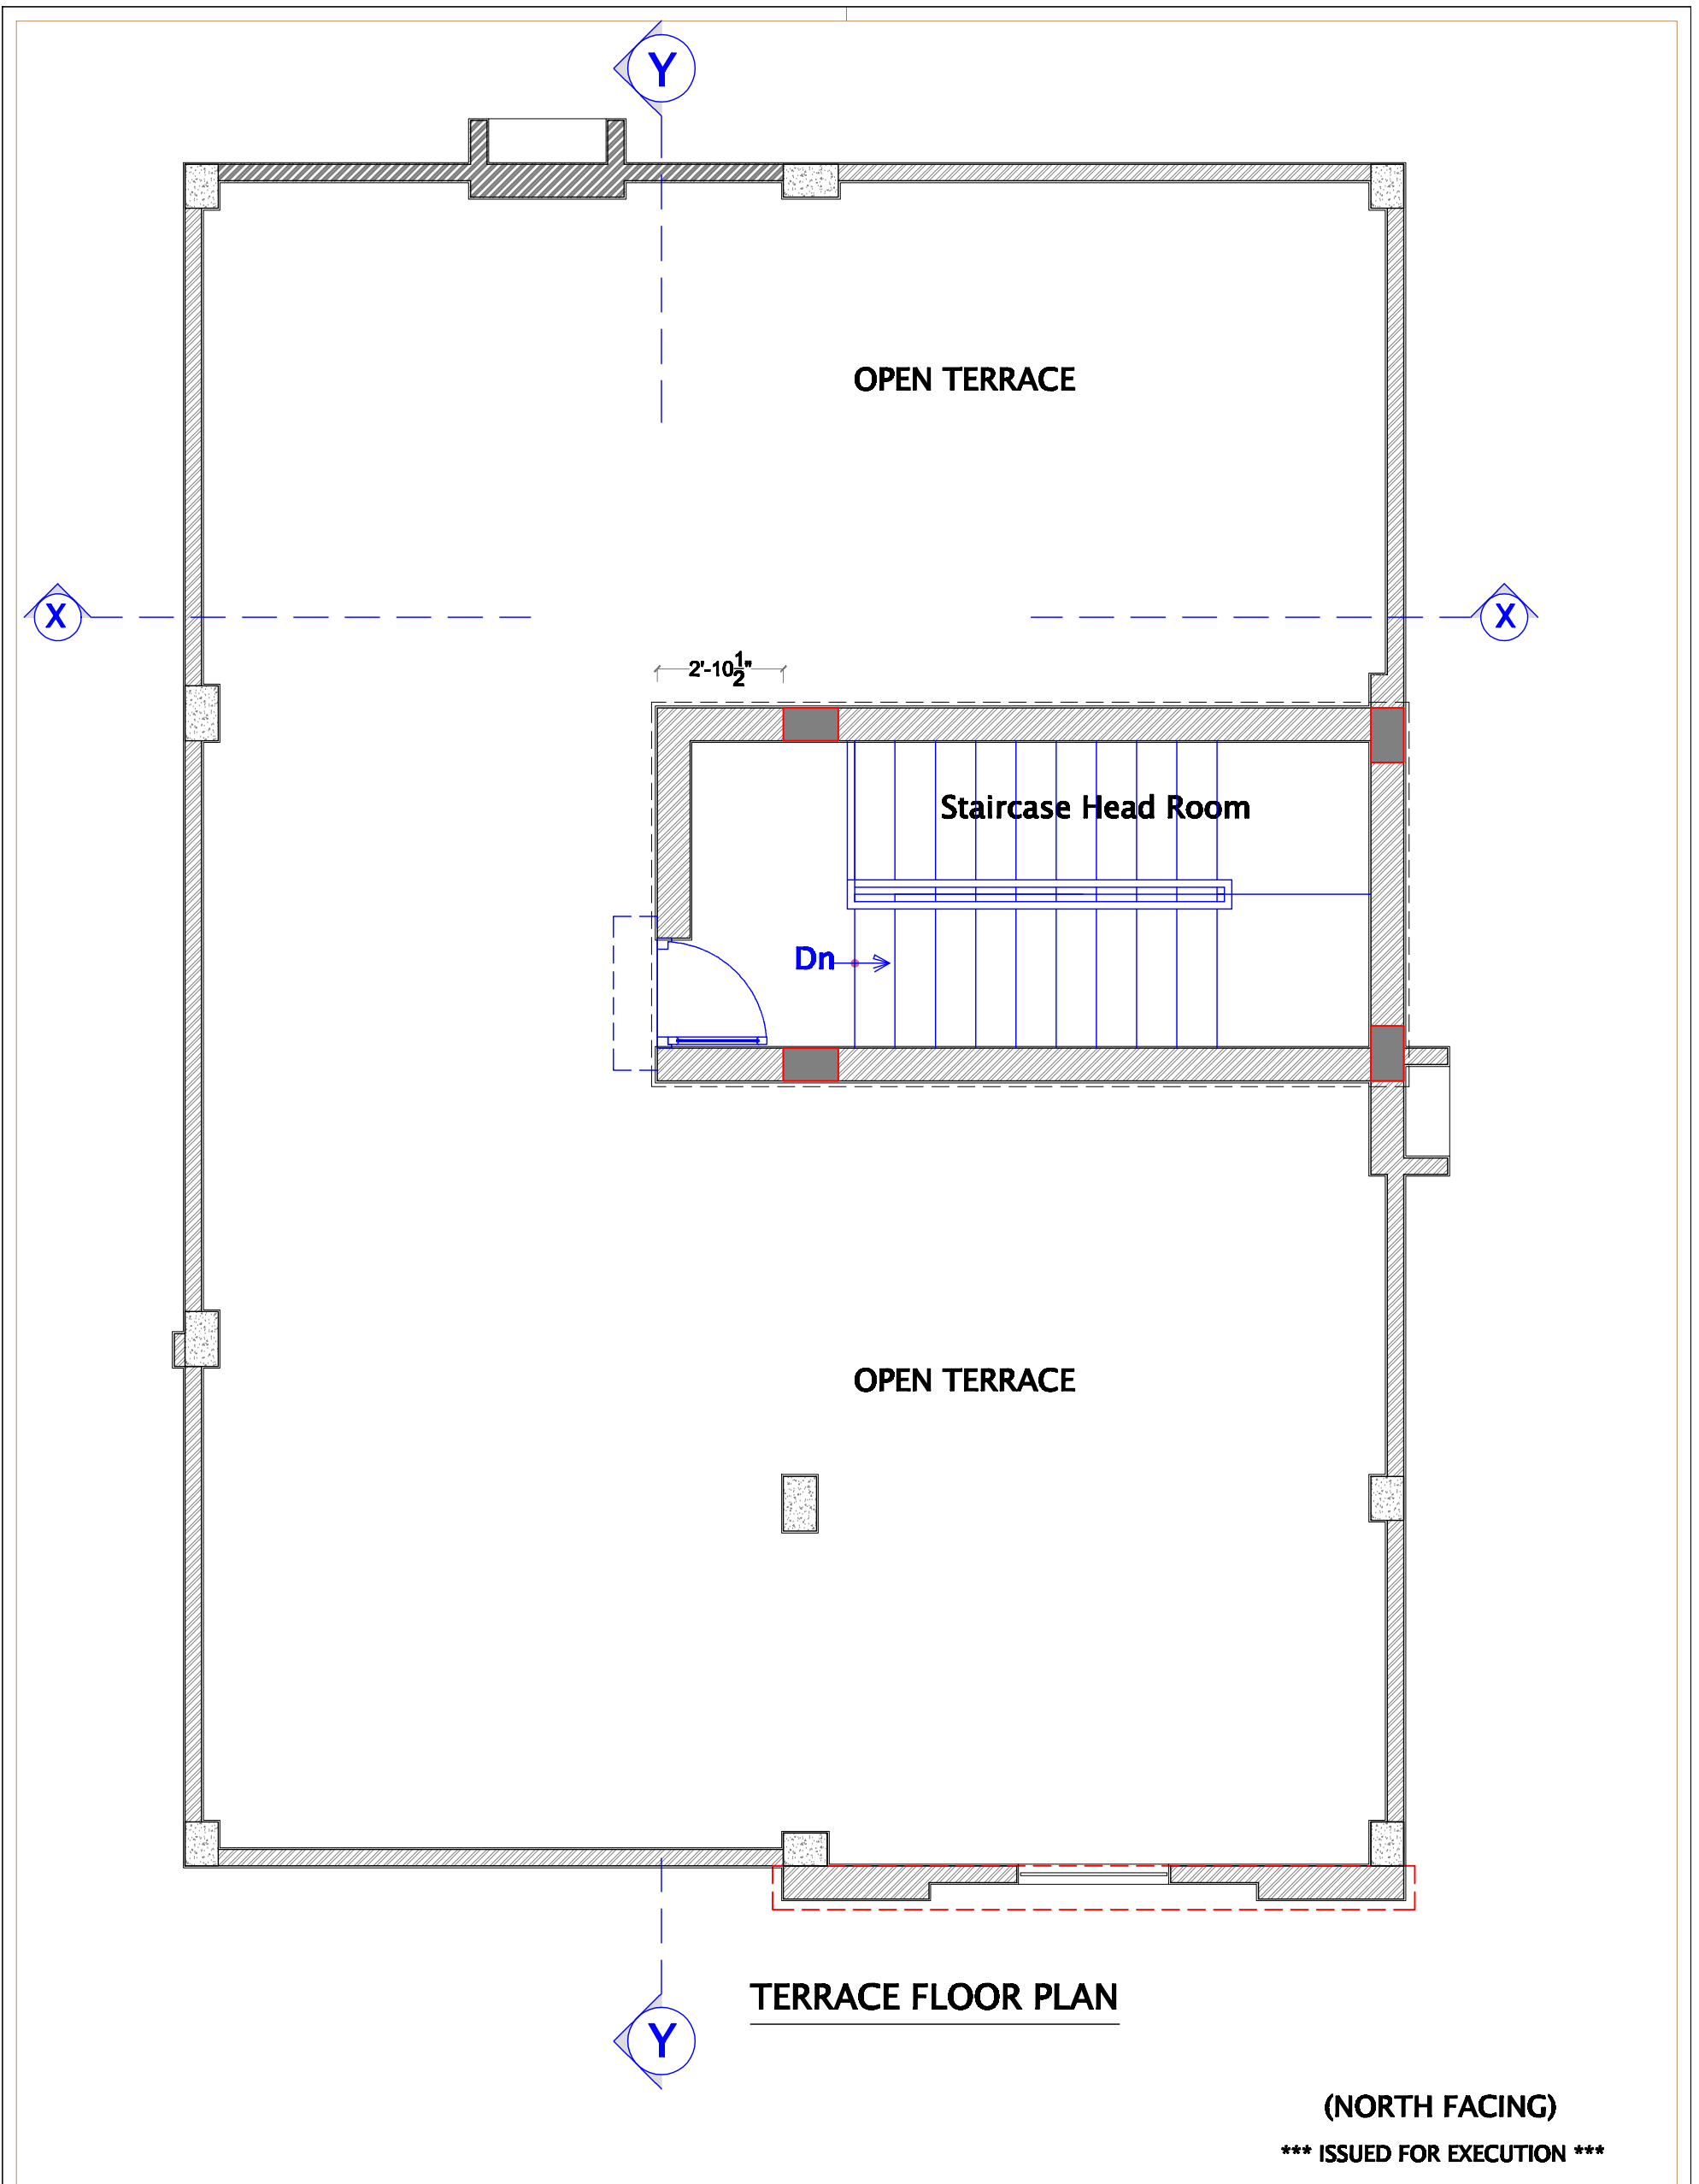

H.No: 2-50/2, White Fort, Beside Mosque
Hitech Road, Madhapur, Hyderabad-54
Ph:8166663333, siddhucon@gmail.com
www.siddharthconsultants.com



TERRACE FLOOR PLAN

(NORTH FACING)

*** ISSUED FOR EXECUTION ***

General Note 1. Dimensions should be checked and verified at site before execution of work. 2. Do not scale this drawing, only written dimensions are to be followed. 3. Any discrepancy in the drawing to be brought to the notice of the Architect. 4. All dimensions are in feet and inches. 5. Refer the drawing along with other relevant drawings.	5				North 	Project / Location Proposed Residential Layout (MAYFAIR BHEL) at Kondakal, Hyderabad.	Sheet title TERRACE FLOOR PLAN				CONSULTANTS  SIDDHARTH CONSULTANTS	
	4										Client M/s.Greenmark Properties	Dwg.No Ar- N -04
	3							Date 28 DEC 18	Checked V.S.R.			
	2											
	1											
Rev. No.	Description of Revision	Date	By									