


AREA STATEMENT

GROUND FLOOR	- 1090 sft
FIRST FLOOR	- 1090 sft
HEAD ROOM	- 136 sft
TOTAL B.U.A.	- 2316 sft

(WEST FACING)
 *** ISSUED FOR EXECUTION ***

General Note 1. Dimensions should be checked and verified at site before execution of work. 2. Do not scale this drawing, only written dimensions are to be followed. 3. Any discrepancy in the drawing to be brought to the notice of the Architect. 4. All dimensions are in feet and inches. 5. Refer the drawing along with other relevant drawings.	5				North 	Project / Location Proposed Residential Layout (MAYFAIR BHEL) at Kondakal, Hyderabad.	Sheet title GROUND FLOOR PLAN with boundaries				CONSULTANTS	
	4										 H.No: 2-50/2, White Fort, Beside Mosque Hitex Road, Madhapur, Hyderabad-54 Ph: 818608333, siddharthconsultants@gmail.com www.siddharthconsultants.com	
	3											
	2											
	1											
Rev. No.	Description of Revision	Date	By			Client M/S.GREENMARK PROPERTIES	Dwg.No Ar- W -01	Drawn Sujatha	Date 29 JAN 19	Checked V.S.R.		

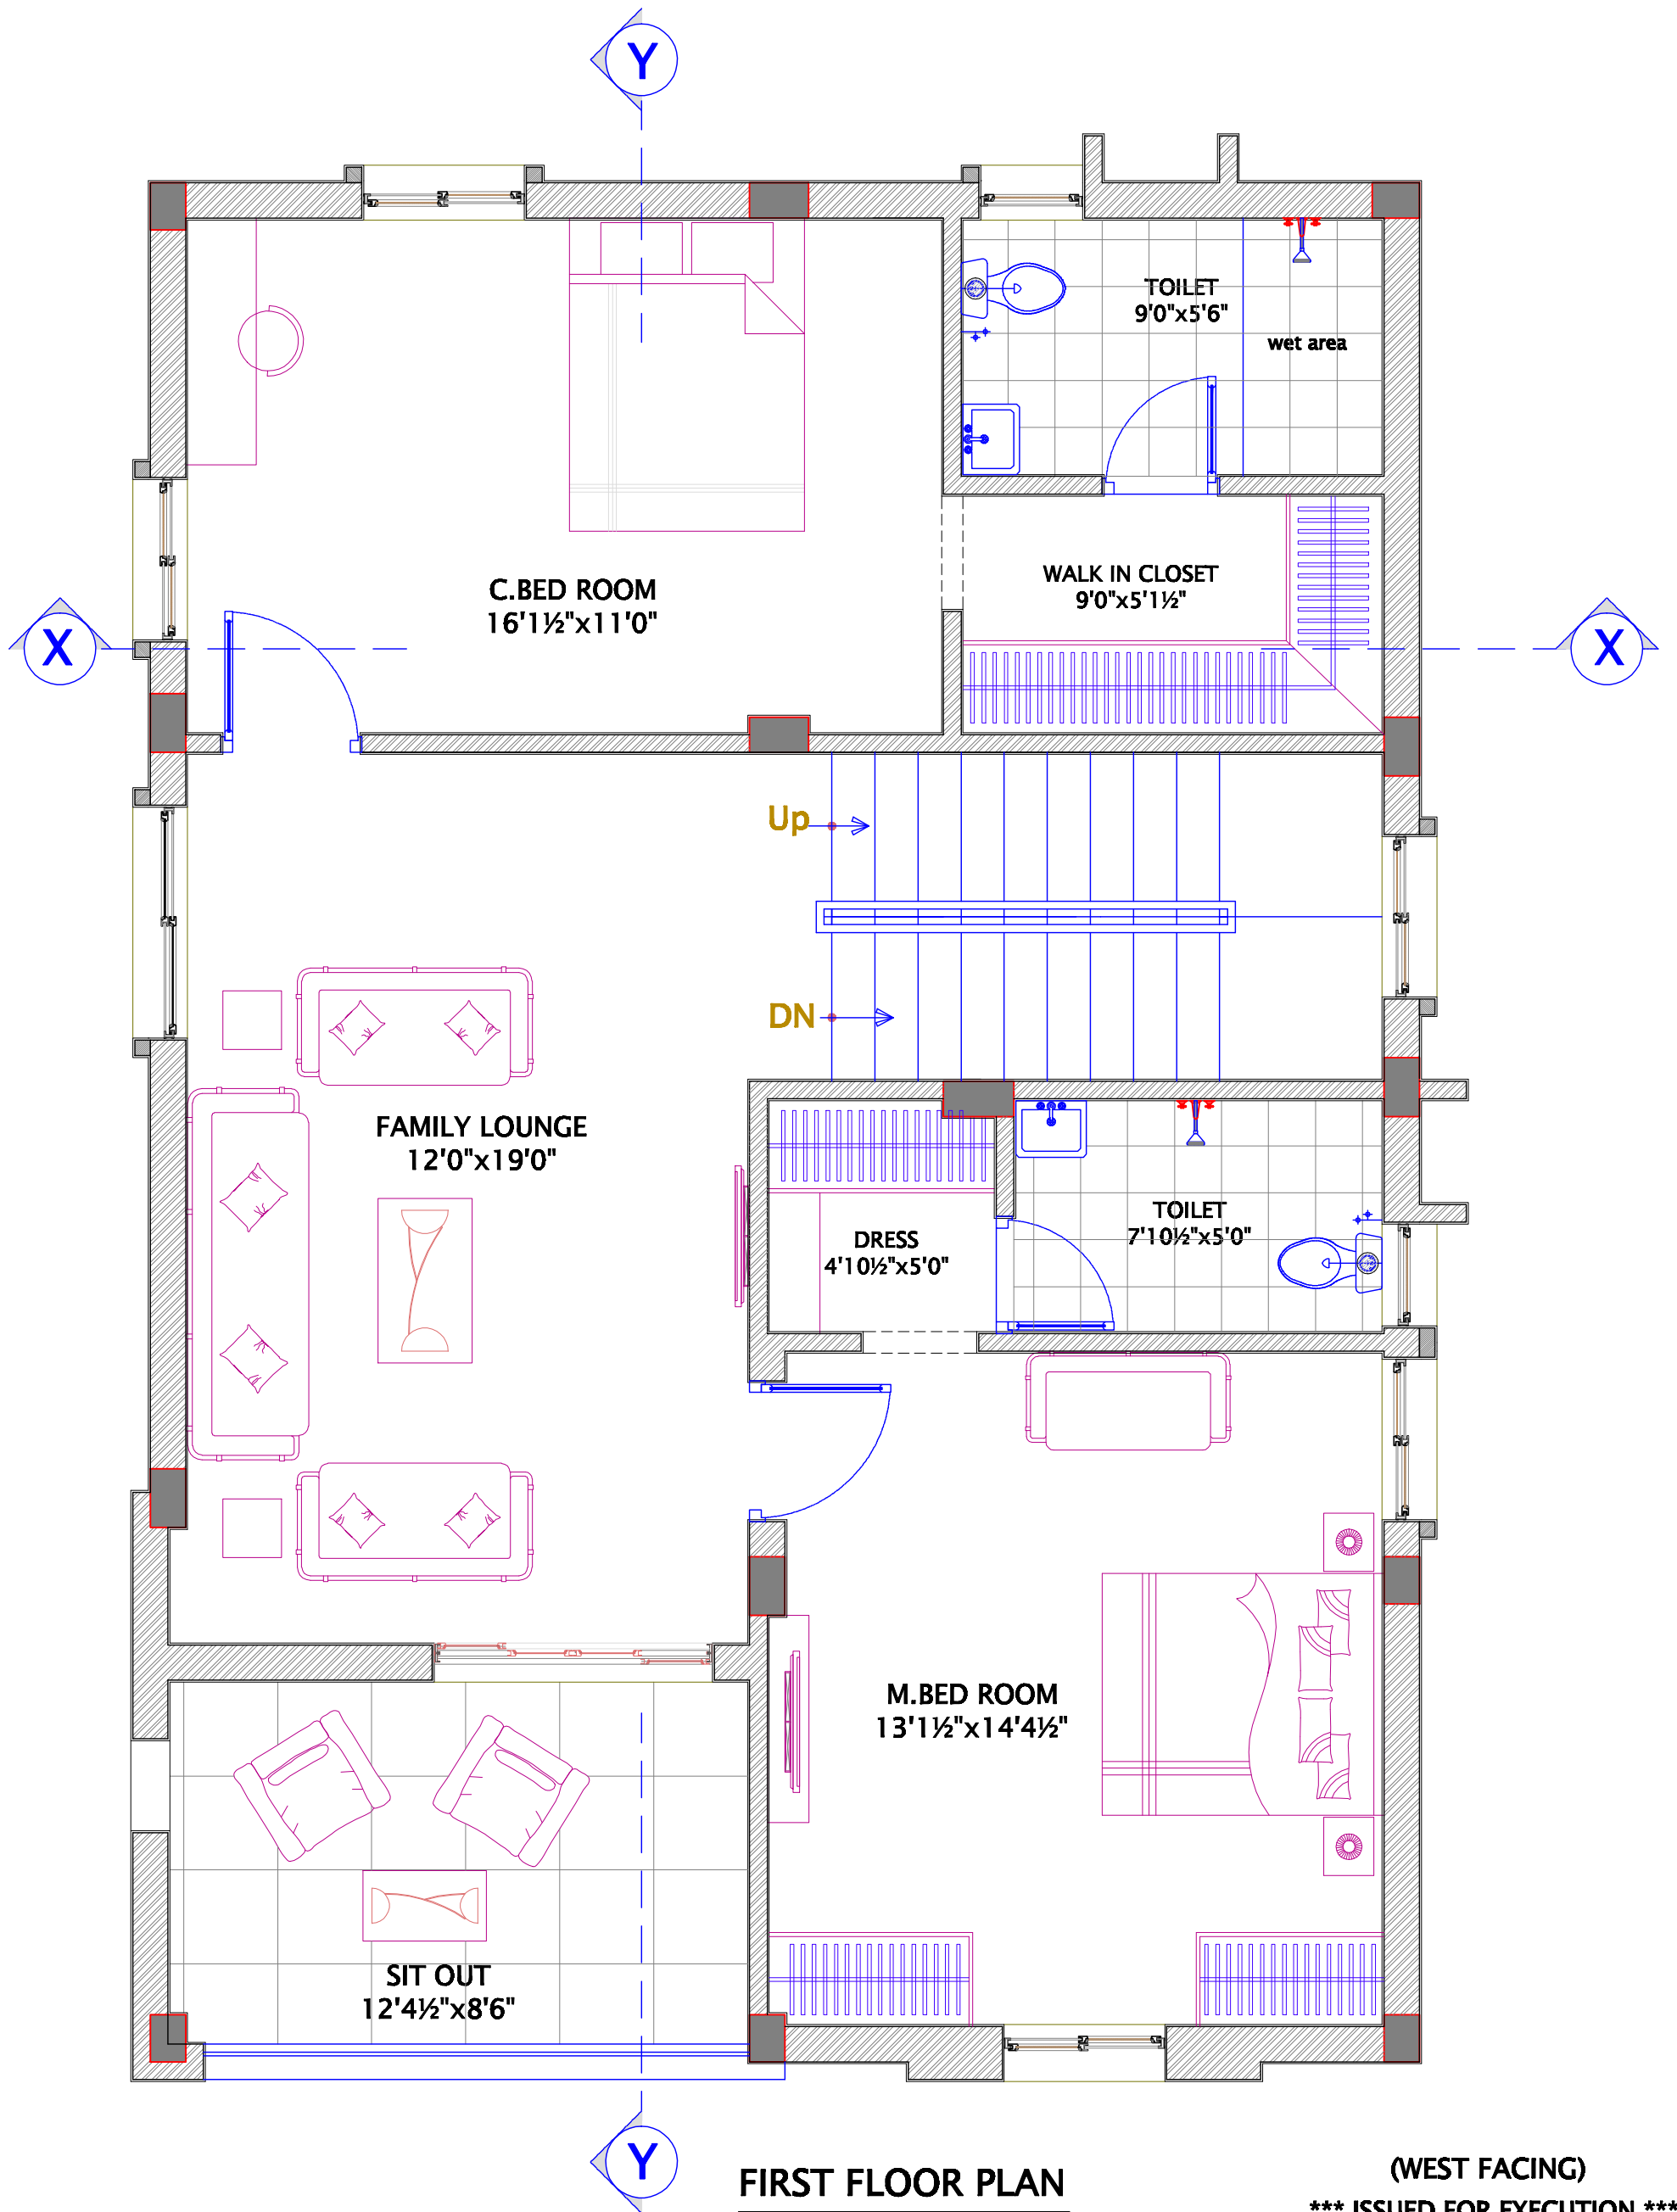

FIRST FLOOR PLAN

(WEST FACING)

*** ISSUED FOR EXECUTION ***

General Note
 1. Dimensions should be checked and verified at site before execution of work.
 2. Do not scale this drawing, only written dimensions are to be followed.
 3. Any discrepancy in the drawing to be brought to the notice of the Architect.
 4. All dimensions are in feet and inches.
 5. Refer the drawing along with other relevant drawings.

Rev. No.	Description of Revision	Date	By
5			
4			
3			
2			
1			

North



Project / Location

Proposed Residential Layout
(MAYFAIR BHEL)
at Kondakal, Hyderabad.

Client

M/s.Greenmark Properties

Sheet title

FIRST FLOOR PLAN

Dwg.No

Ar- W -03

Drawn

Sujatha

Date

26 DEC 18




Checked

V.S.R.

CONSULTANTS



H.No: 2-50/2, White Fort, Beside Mosque
 Hitex Road, Madhapur, Hyderabad-54
 Ph: 818608333, siddharts@gmail.com
 www.siddharthconsultants.com

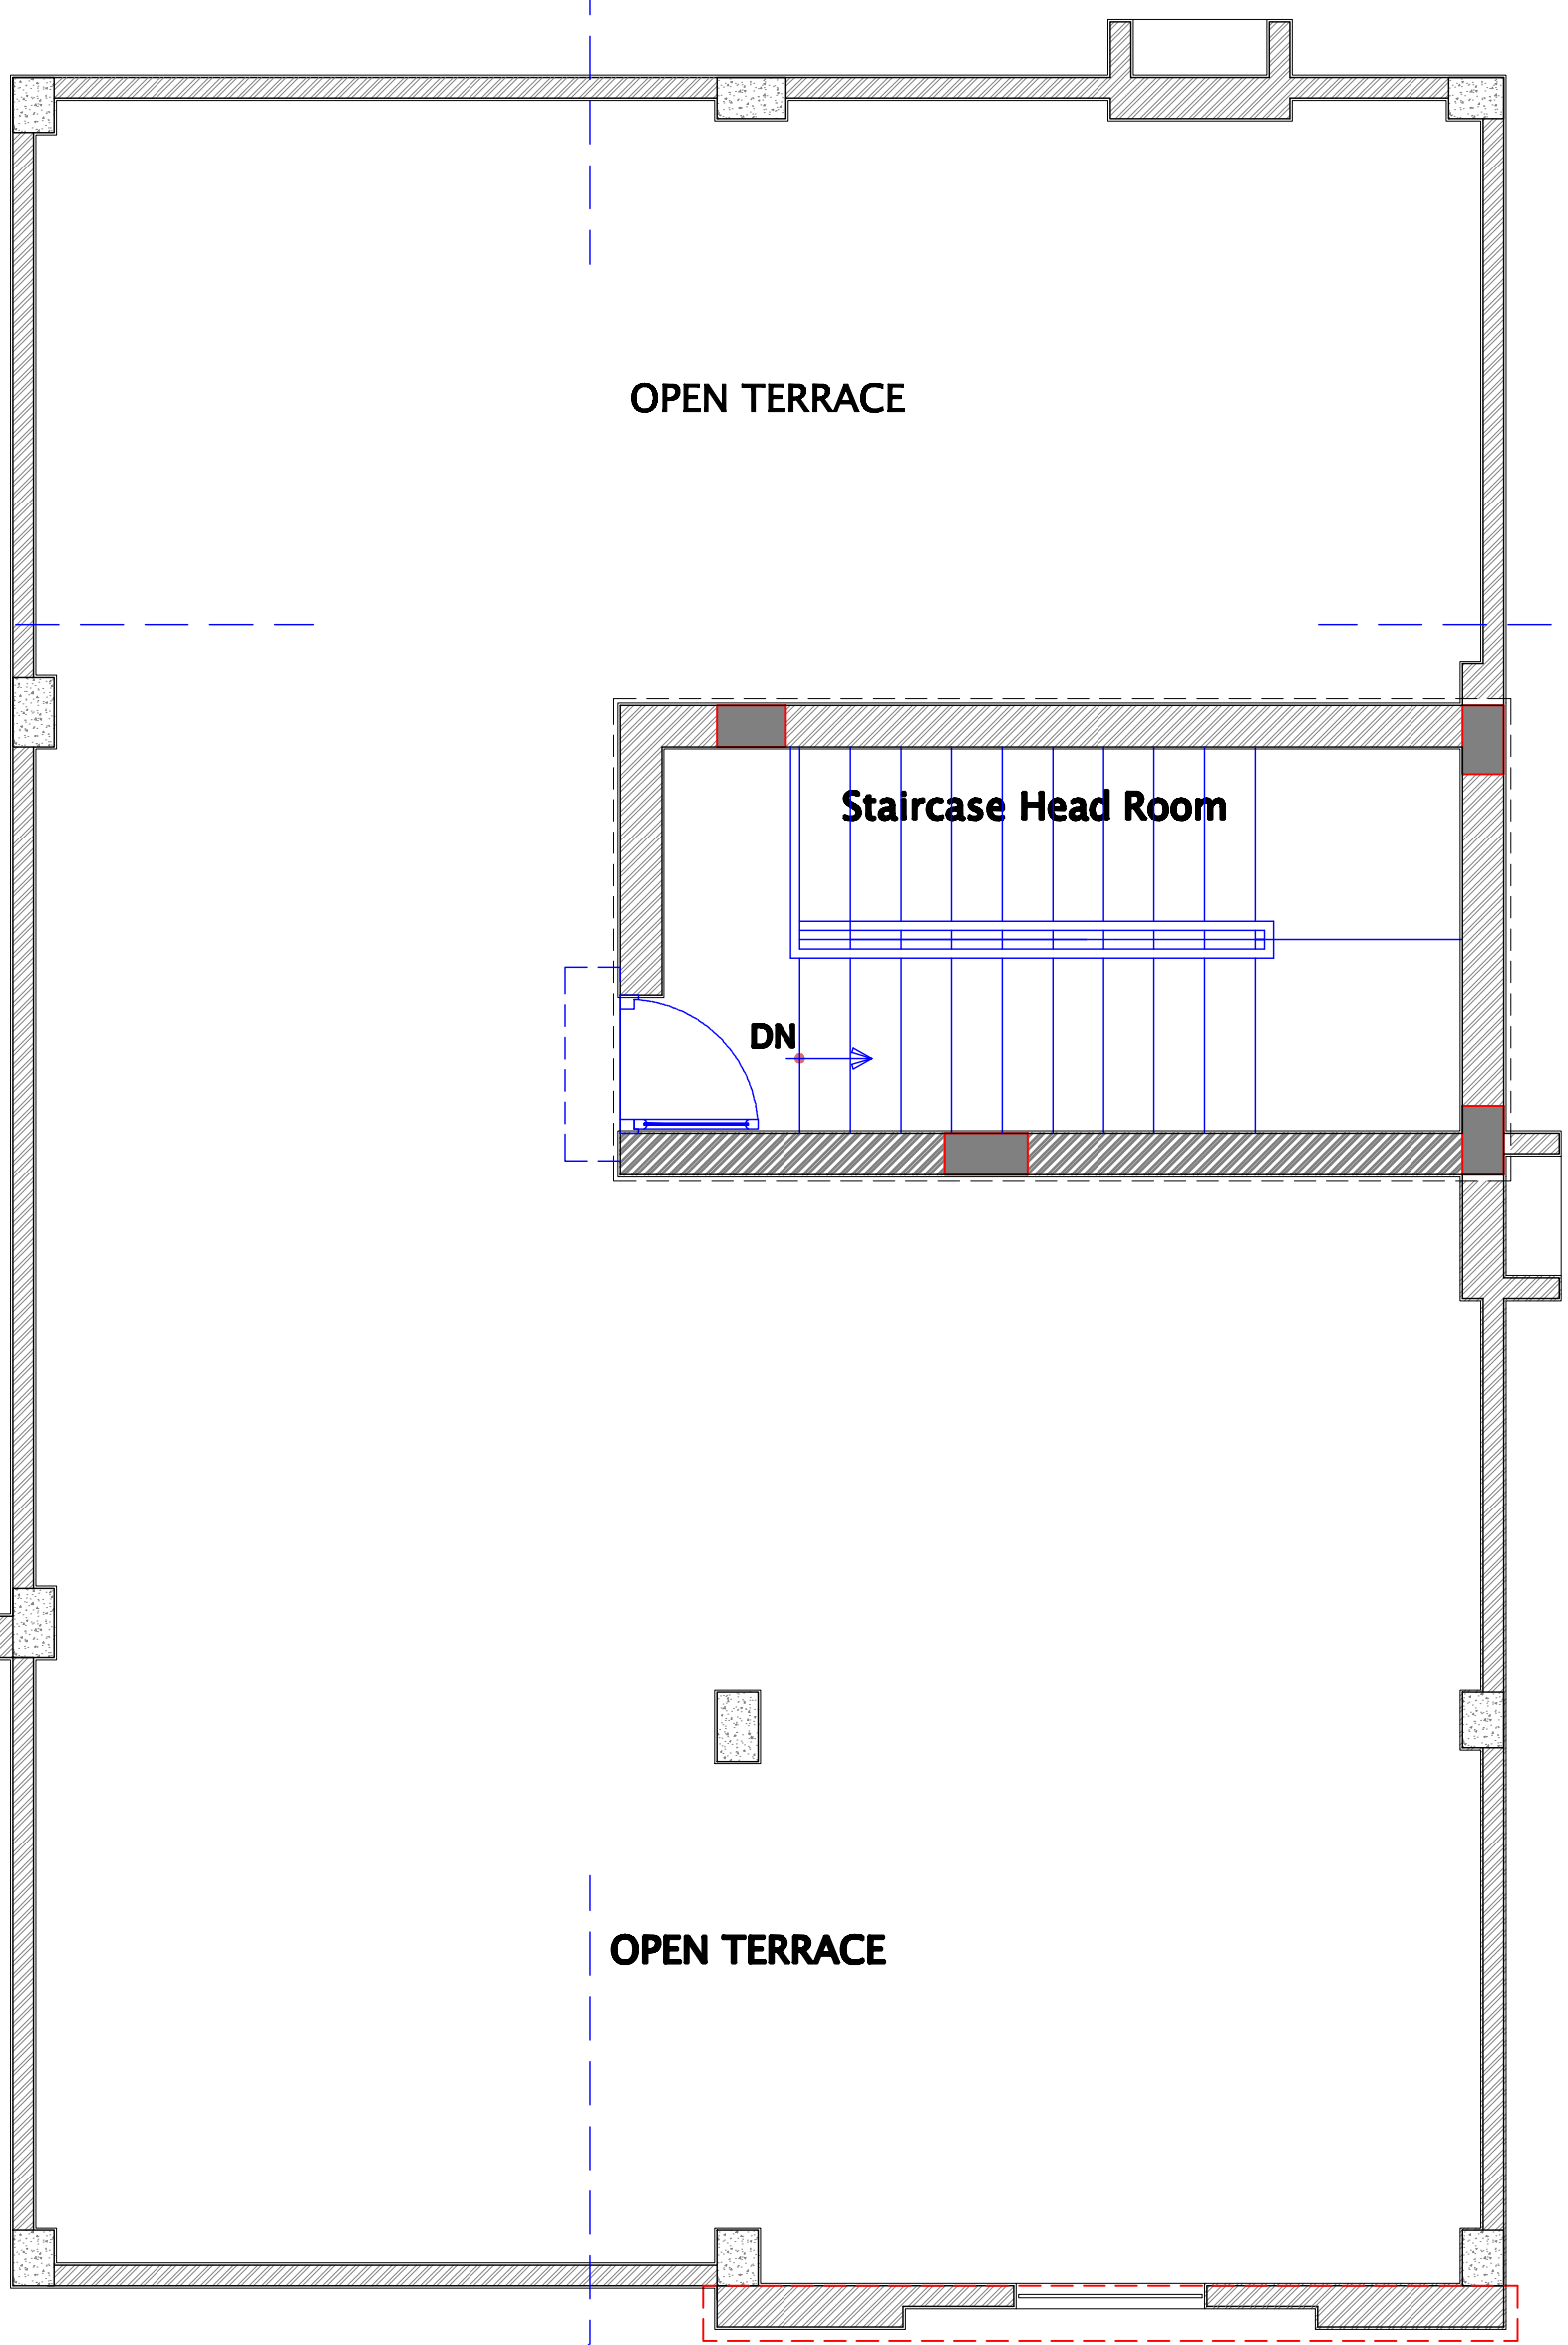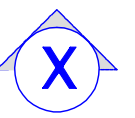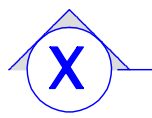

OPEN TERRACE

Staircase Head Room

DN

OPEN TERRACE


TERRACE FLOOR PLAN

(WEST FACING)

*** ISSUED FOR EXECUTION ***

General Note
 1. Dimensions should be checked and verified at site before execution of work.
 2. Do not scale this drawing, only written dimensions are to be followed.
 3. Any discrepancy in the drawing to be brought to the notice of the Architect.
 4. All dimensions are in feet and inches.
 5. Refer the drawing along with other relevant drawings.

Rev. No.	Description of Revision	Date	By
5			
4			
3			
2			
1			

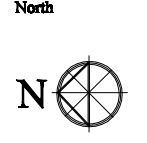

Project / Location Proposed Residential Layout (MAYFAIR BHEL) at Kondakal, Hyderabad.	Sheet title TERRACE FLOOR PLAN
Client M/s.Greenmark Properties	Dwg.No Ar- W -04 Date 26 DEC 18
	Drawn Sujatha Checked V.S.R.

CONSULTANTS

SIDDHARTH CONSULTANTS

H.No: 2-50/2, White Fort, Beside Mosque
 Hitex Road, Madhapur, Hyderabad-54
 Ph: 8186088333, siddhucons@gmail.com
 www.siddharthconsultants.com