


1
A00-00
GROUND FLOOR PLAN
1:100

AREA STATEMENT WEST FACING				
S.No.	Type	Floor Area in sft.	Balcony Area in sft.	Total Area in sft..
1	Ground floor	701	164	864
2	First floor	662	70	732
3	Total	1363	233	1596

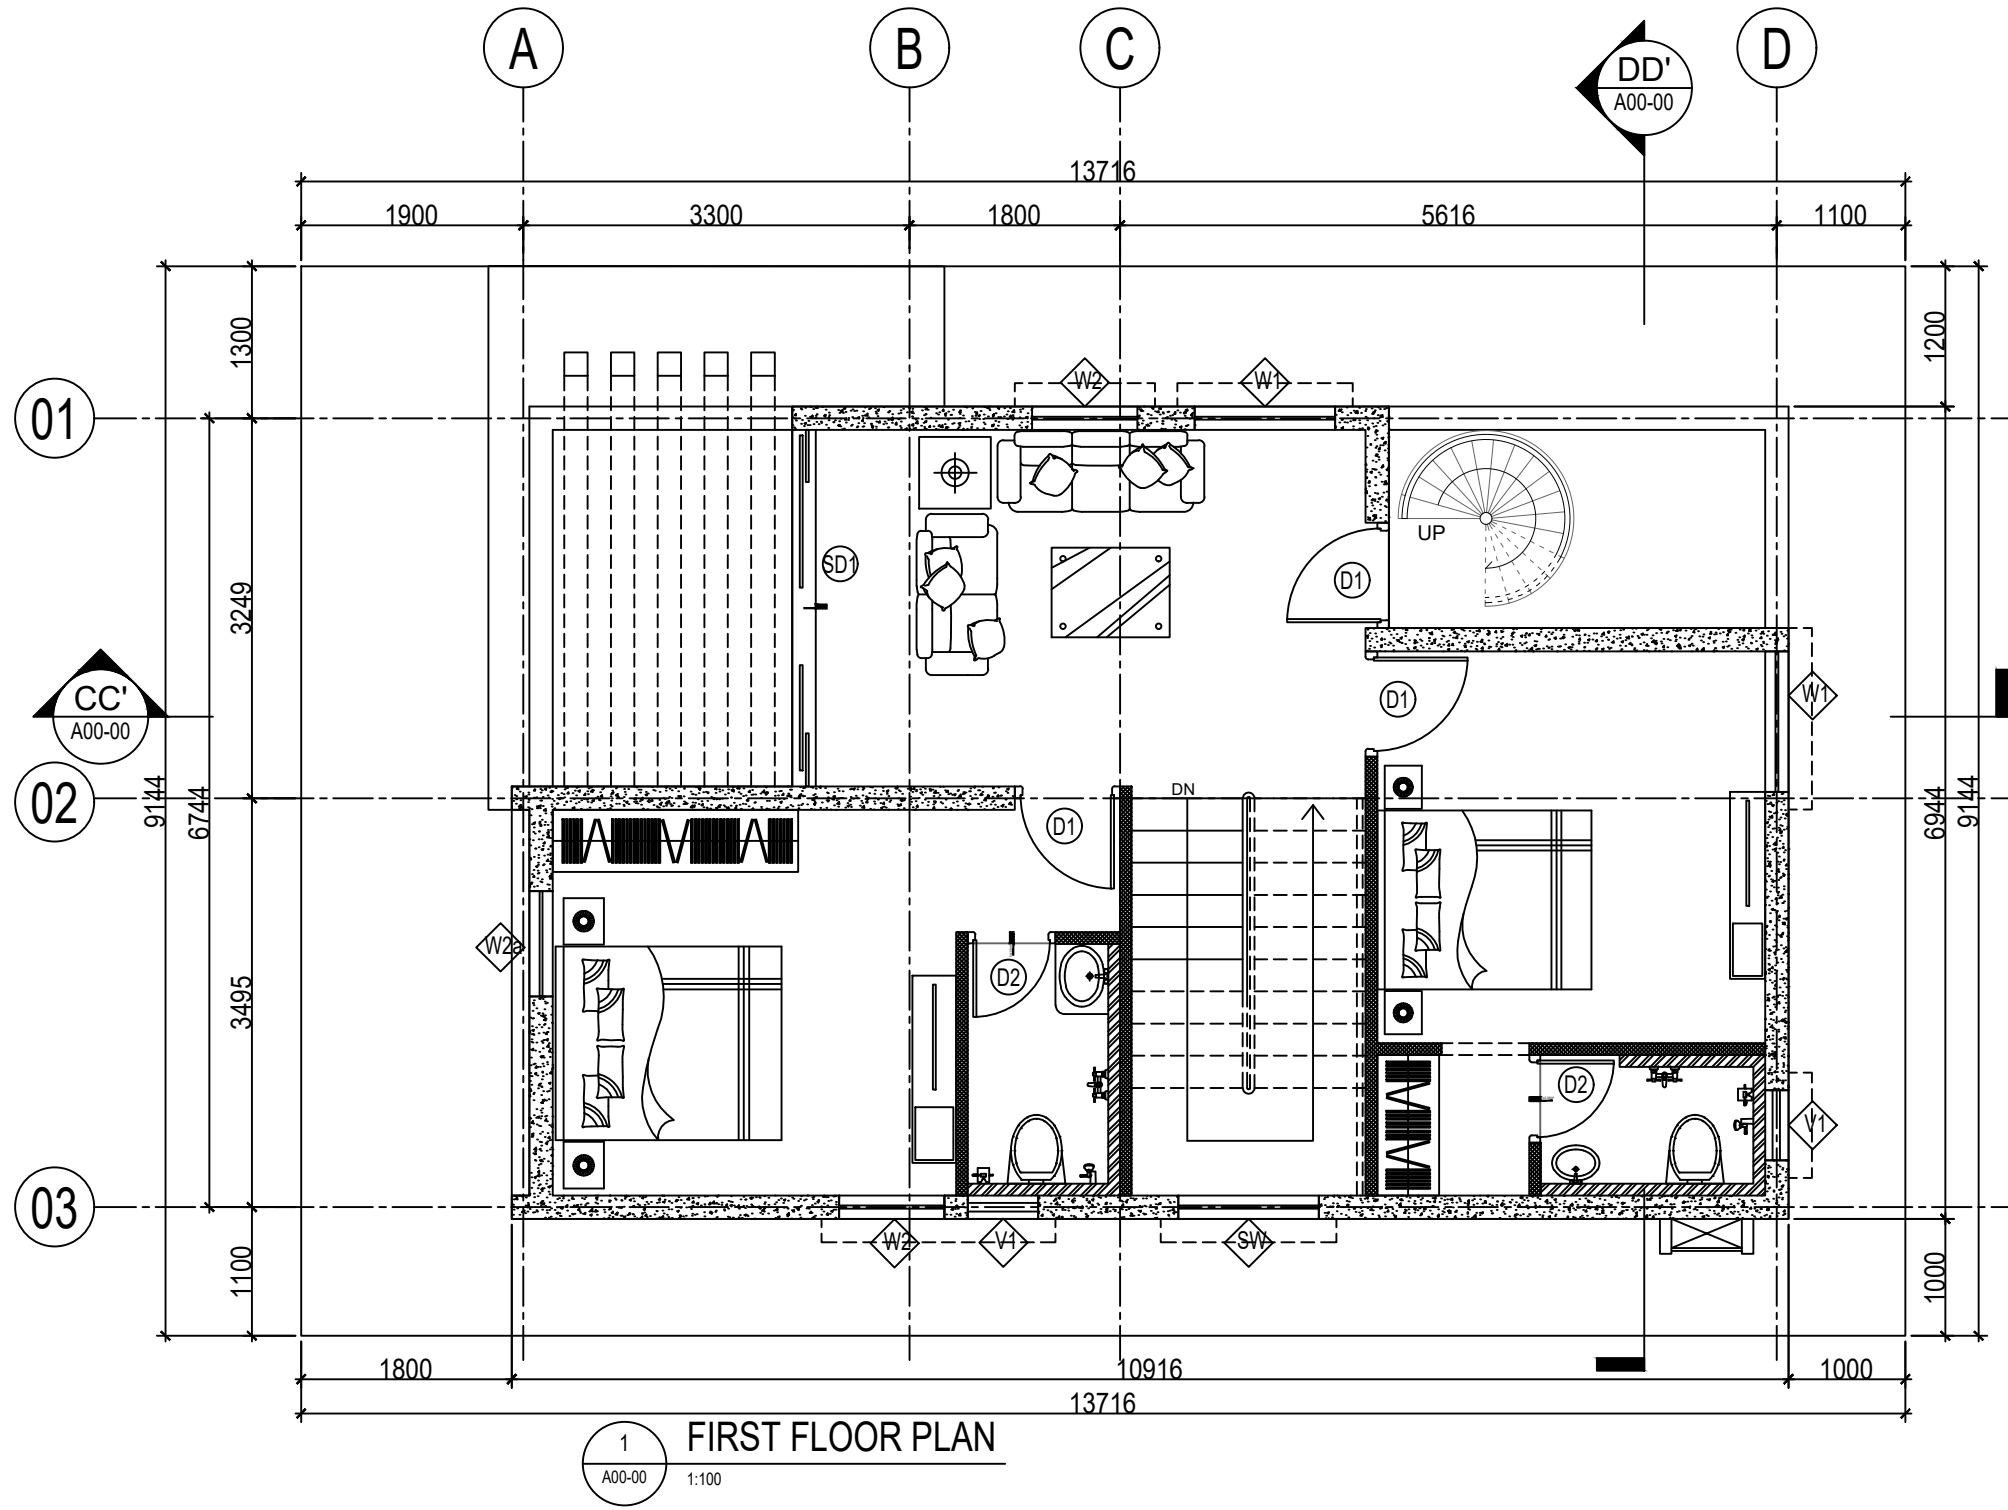

AREA STATEMENT WEST FACING				
S.No.	Type	Floor Area in sft.	Balcony Area in sft.	Total Area in sft..
1	Ground floor	701	164	864
2	First floor	662	70	732
3	Total	1363	233	1596