


1
A00-00
1:100
GROUND FLOOR PLAN

AREA STATEMENT EAST FACING				
S.No.	Type	Floor Area in sft.	Balcony Area in sft.	Total Area in sft..
1	Ground floor	701	164	864
2	First floor	673	59	732
3	Total	1373	223	1596

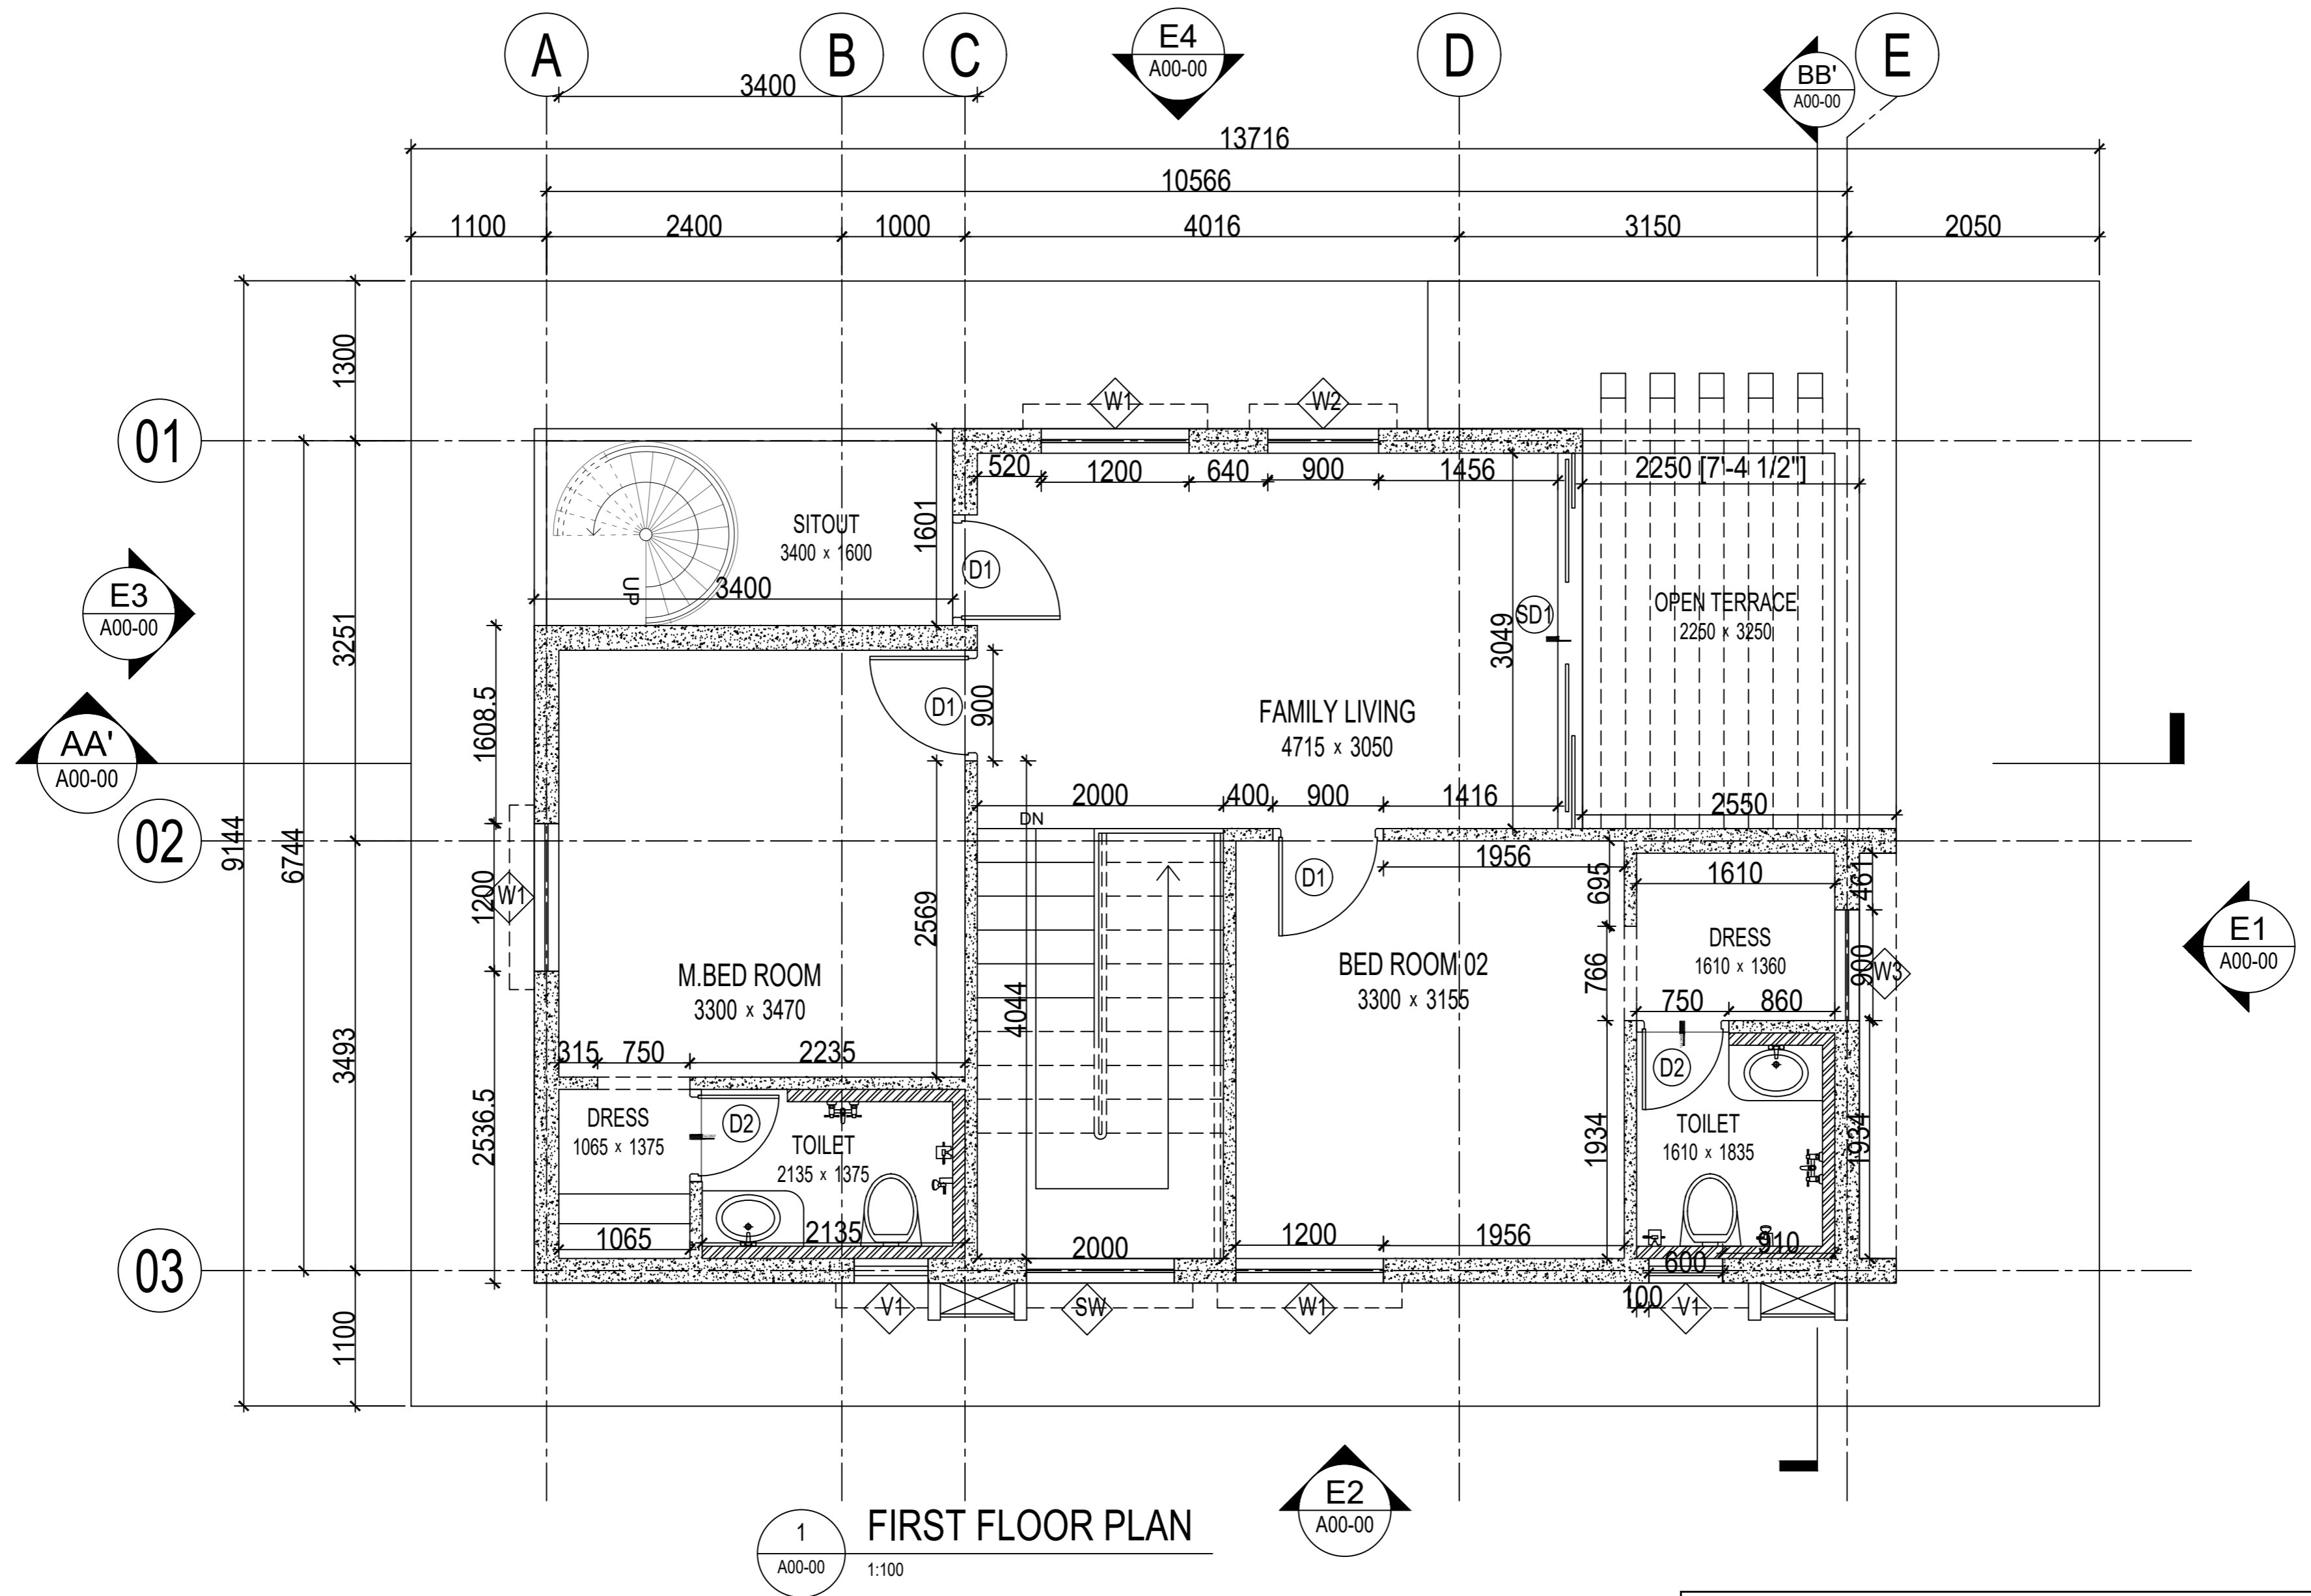

1 FIRST FLOOR PLAN
A00-00 1:100

AREA STATEMENT EAST FACING

AREA STATEMENT EAST FACING				
S.No.	Type	Floor Area in sft.	Balcony Area in sft.	Total Area in sft..
1	Ground floor	701	164	864
2	First floor	673	59	732
3	Total	1373	223	1596